



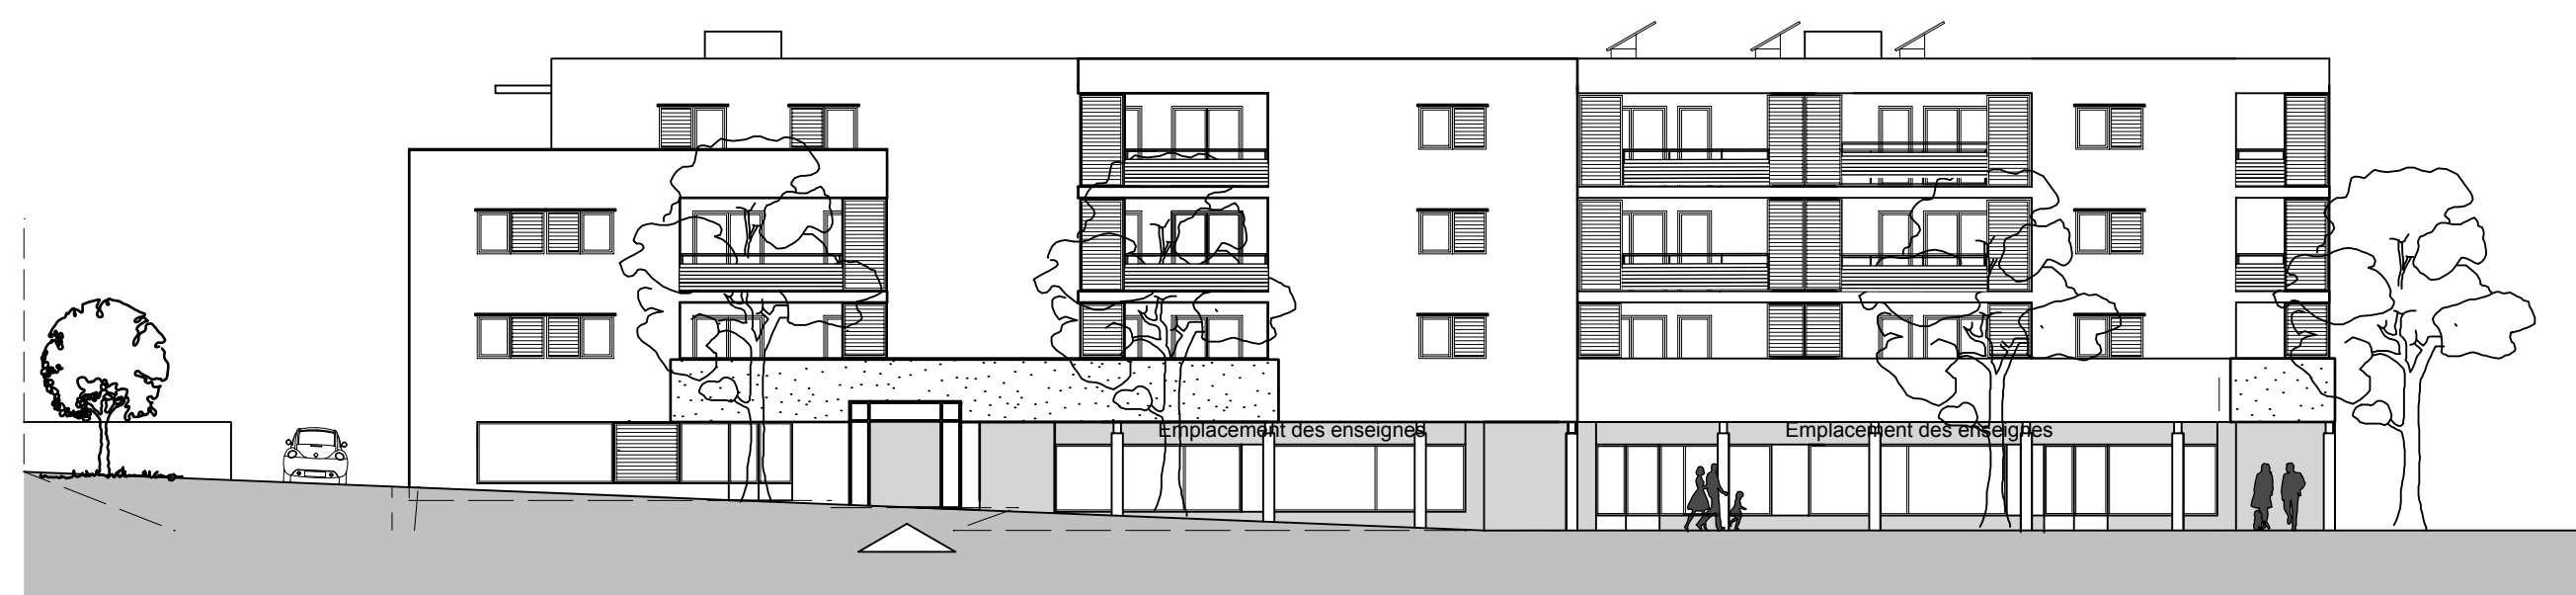

FACADE EST

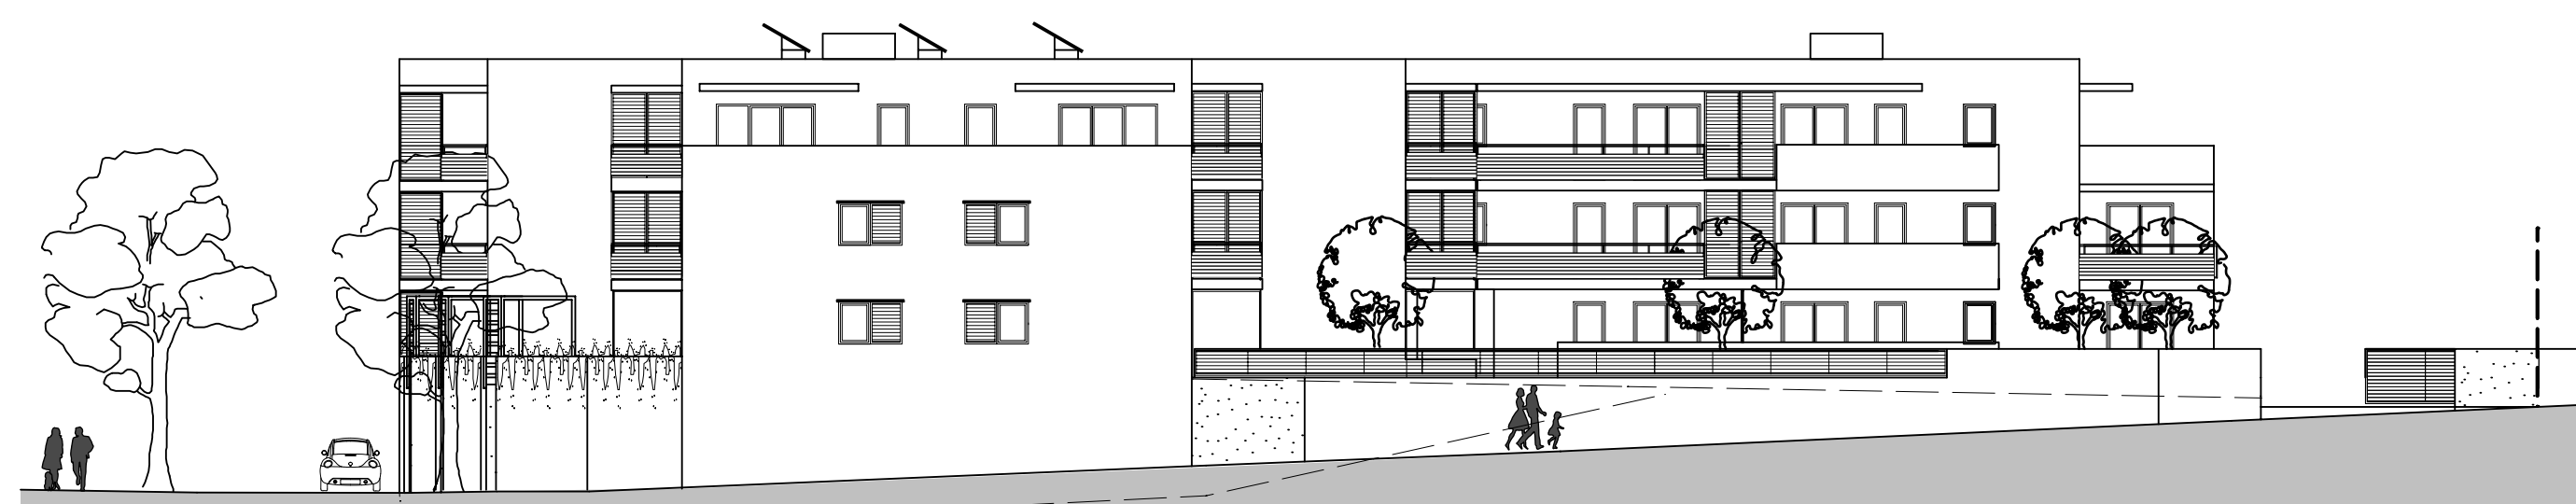

FACADE NORD



FACADE OUEST



FACADE SUD