





BATIMENT B FACADE NORD-EST

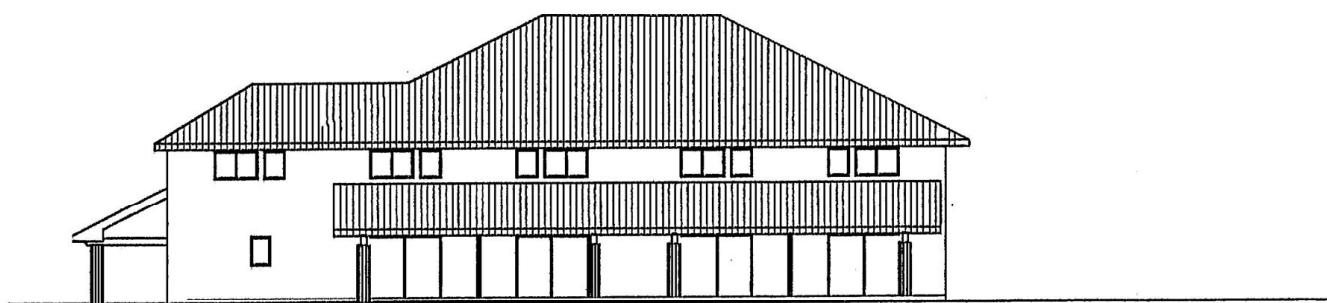

BATIMENT A FACADE SUD OUEST

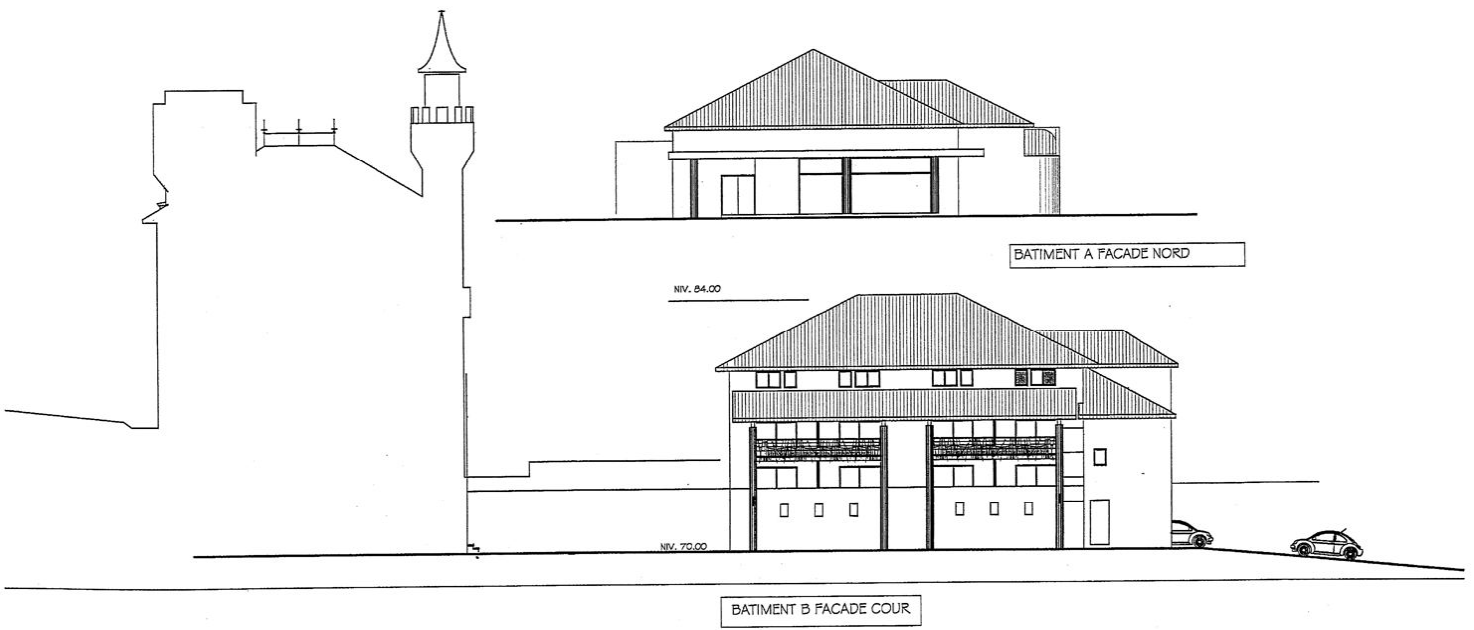


BATIMENT A FACADE NORD

NIV. 84.00

NIV. 70.00

BATIMENT B FACADE COUR

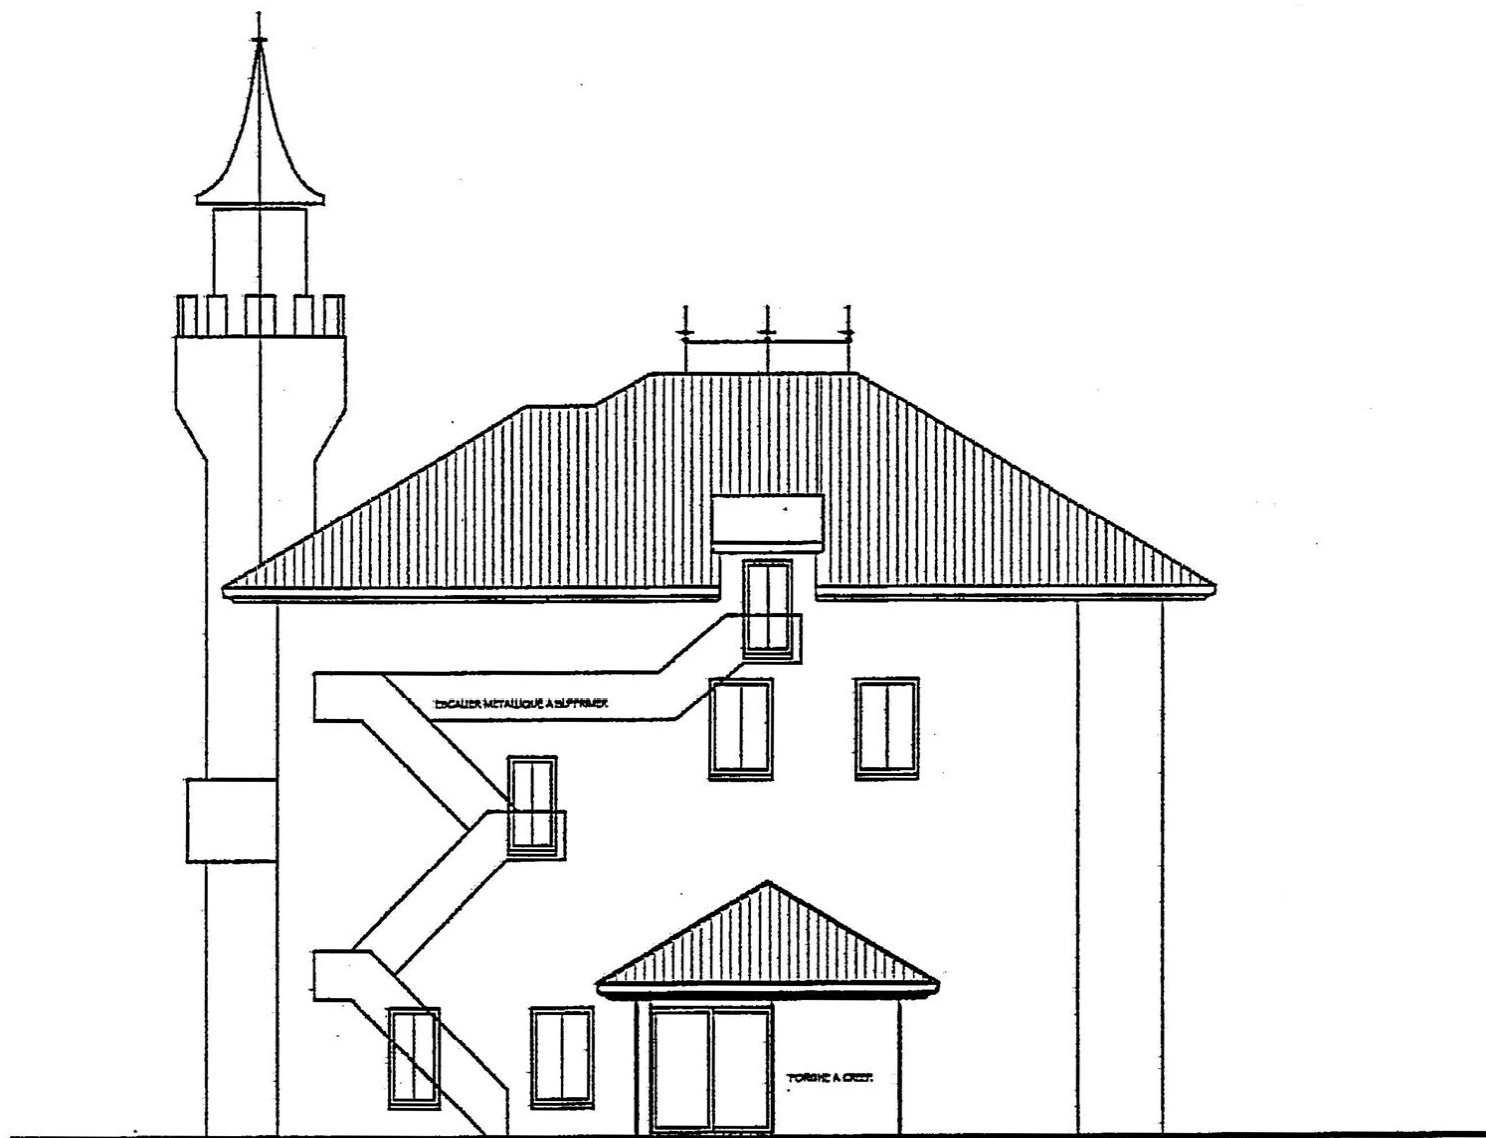

FACADE SUR PORCHE A CREER

