




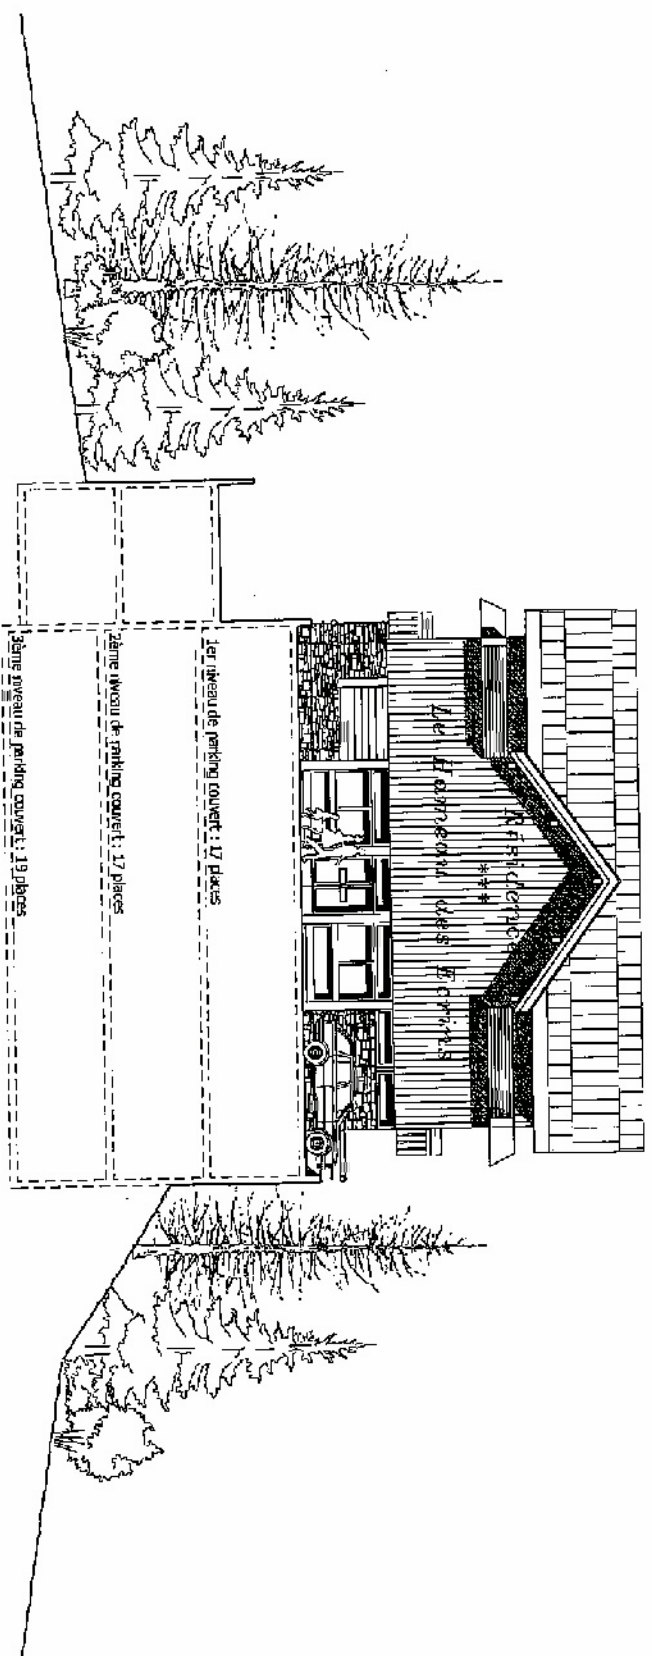

FACADE OUEST

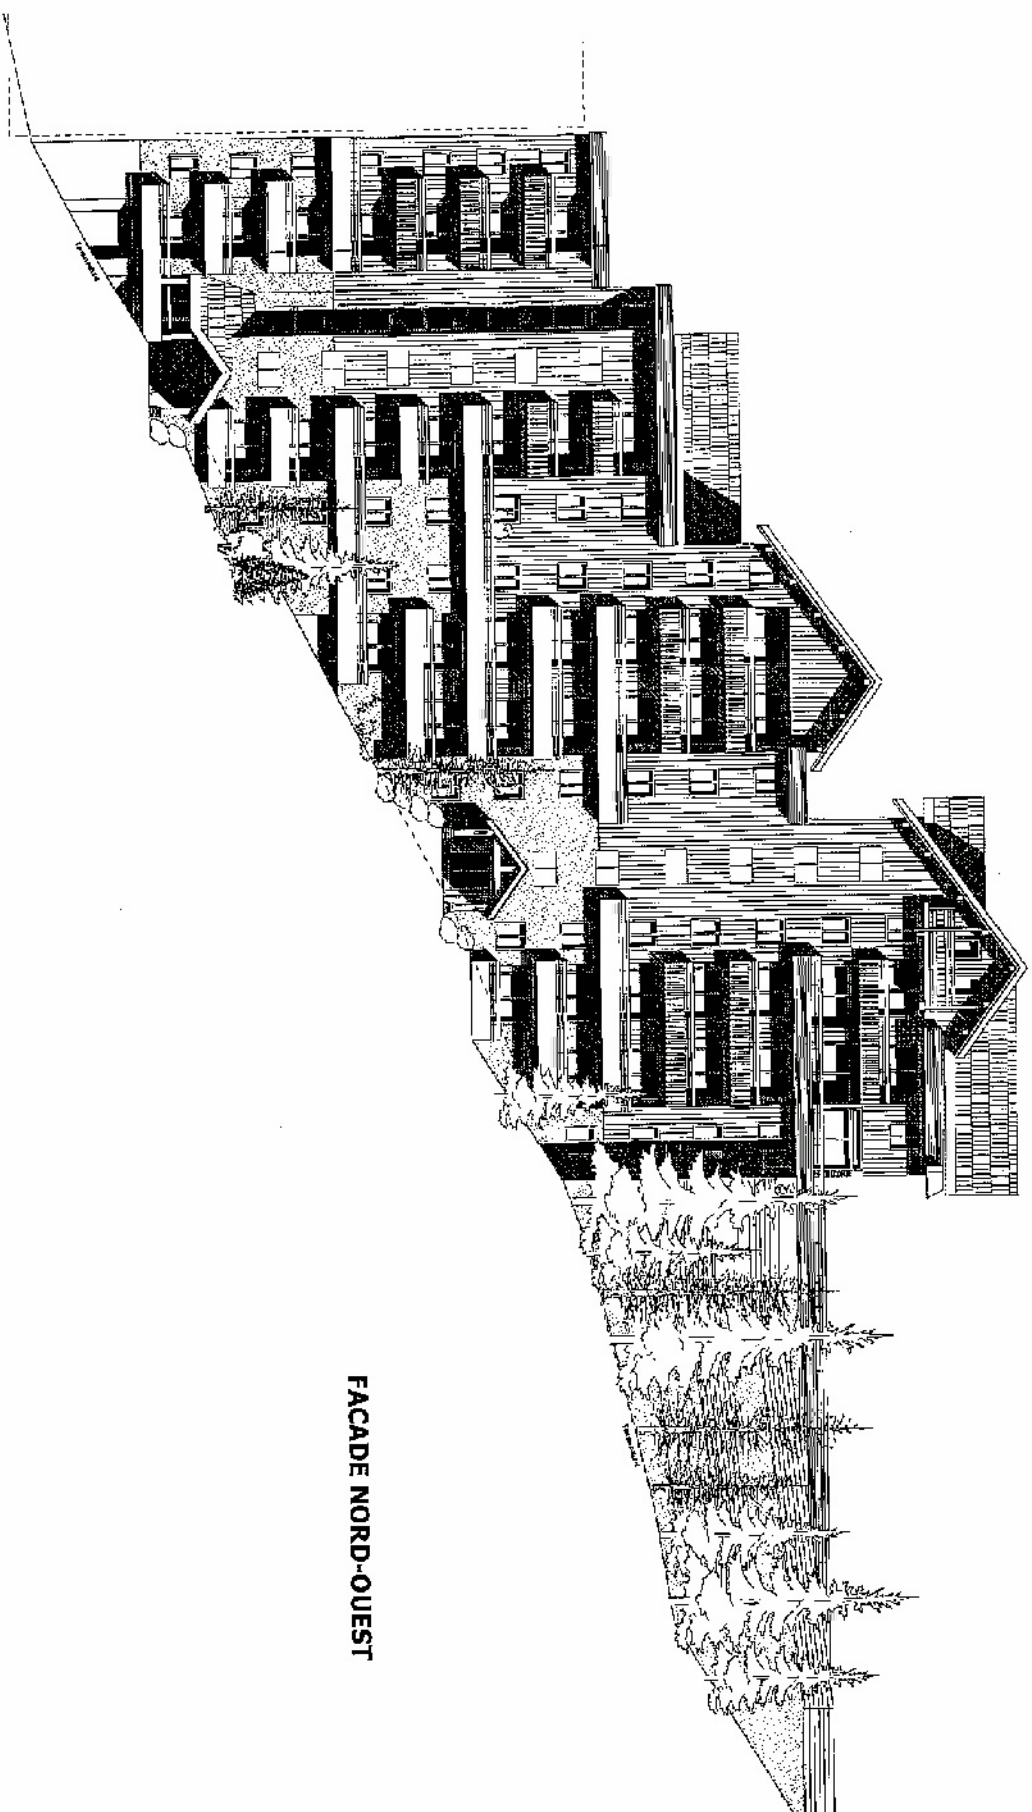

FACADE NORD-UEST

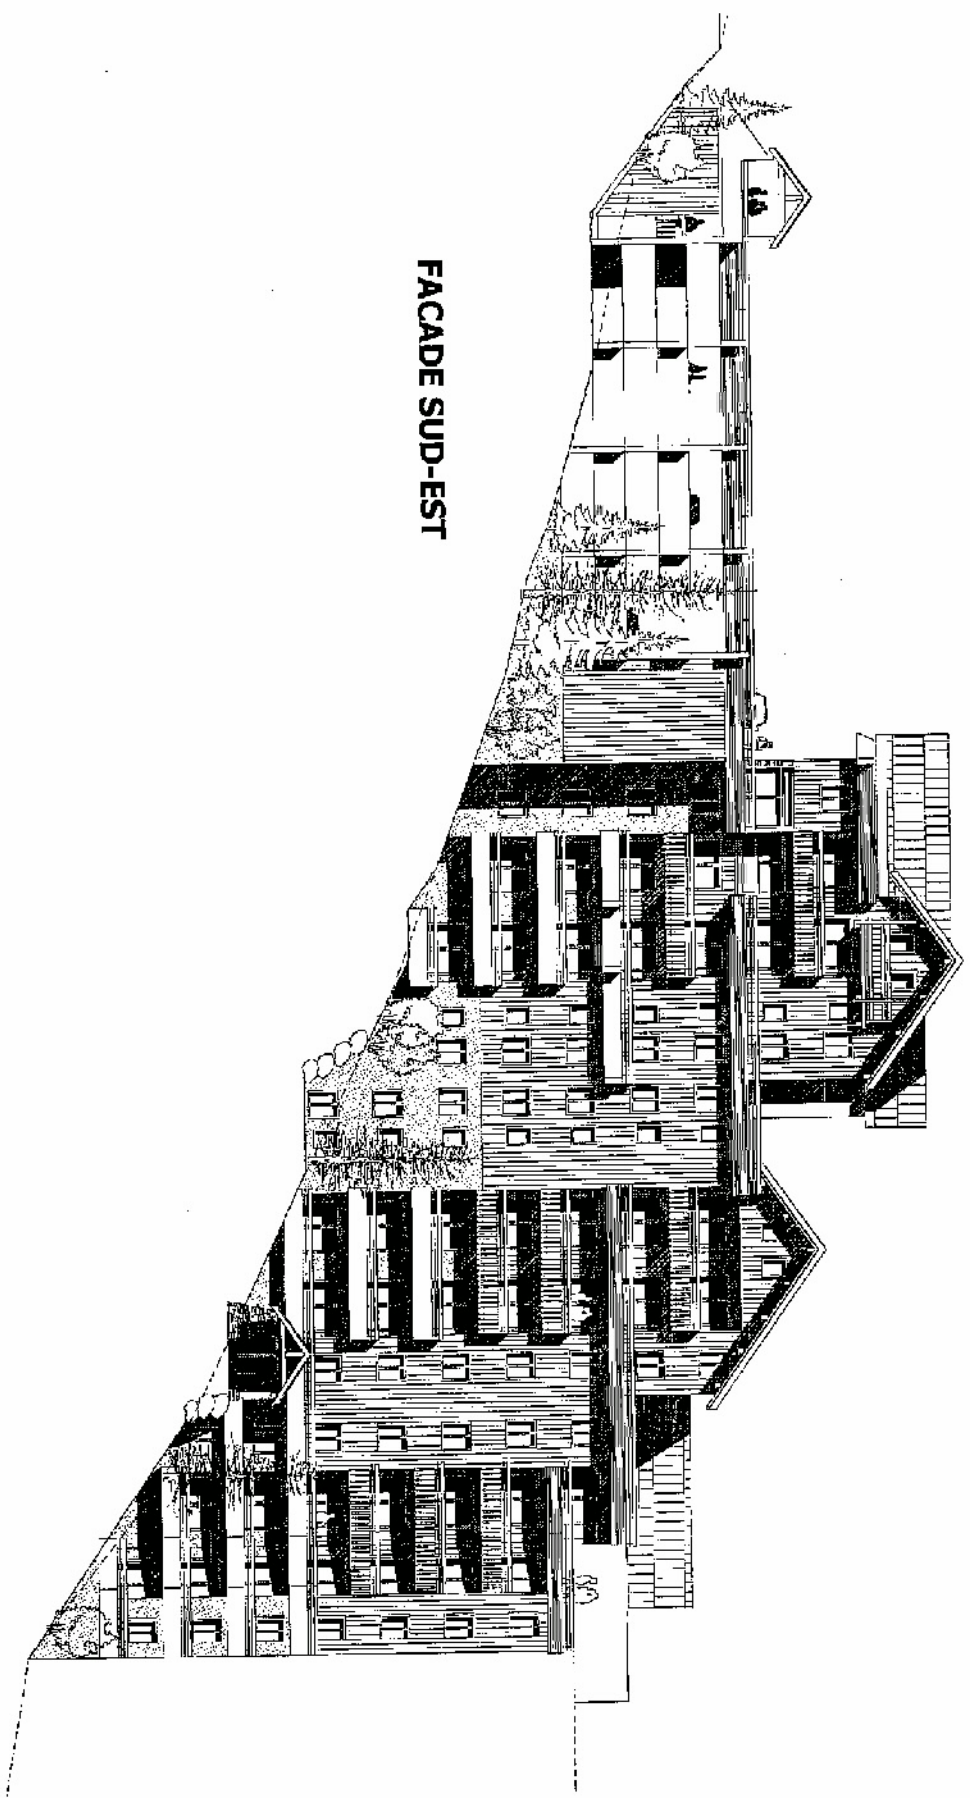

FACADE SUD-EST