



FACADE SUD

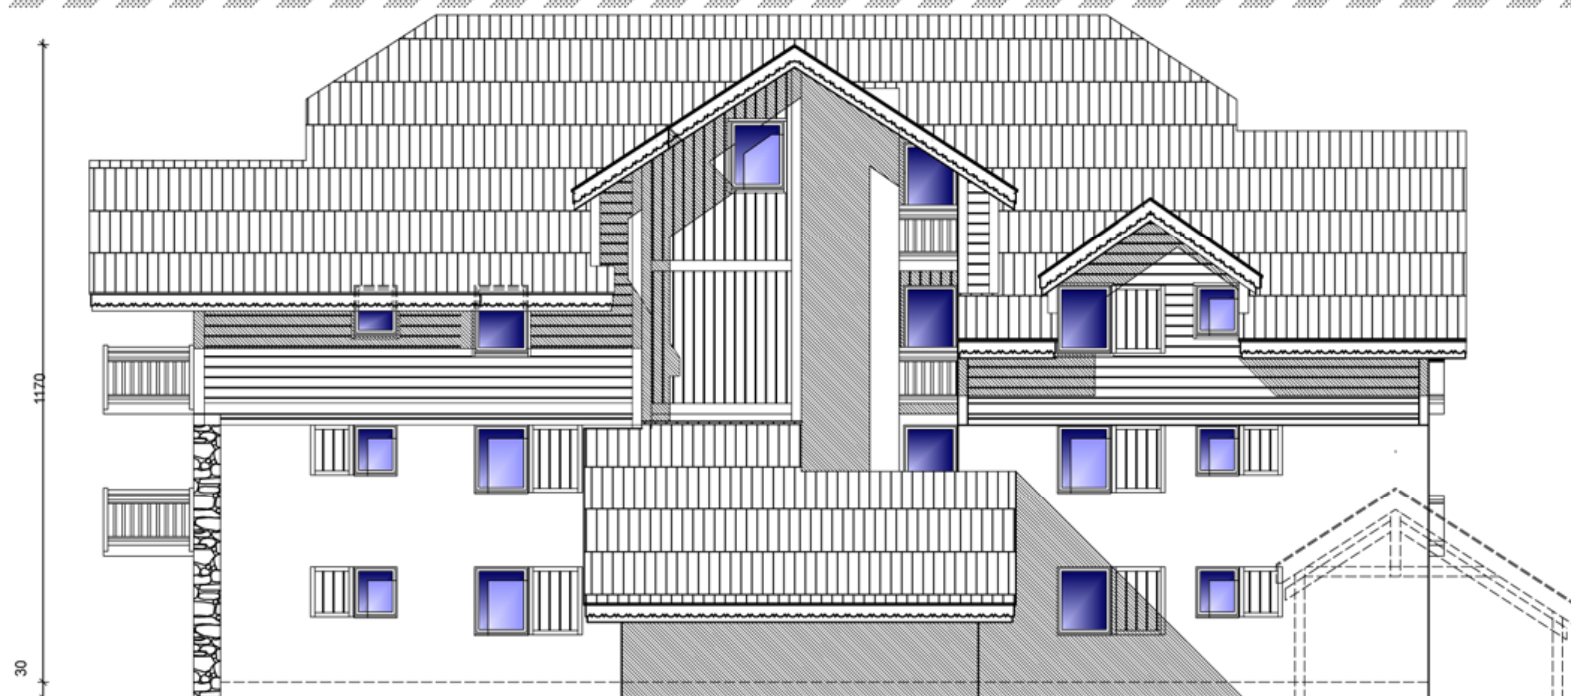

FACADE NORD

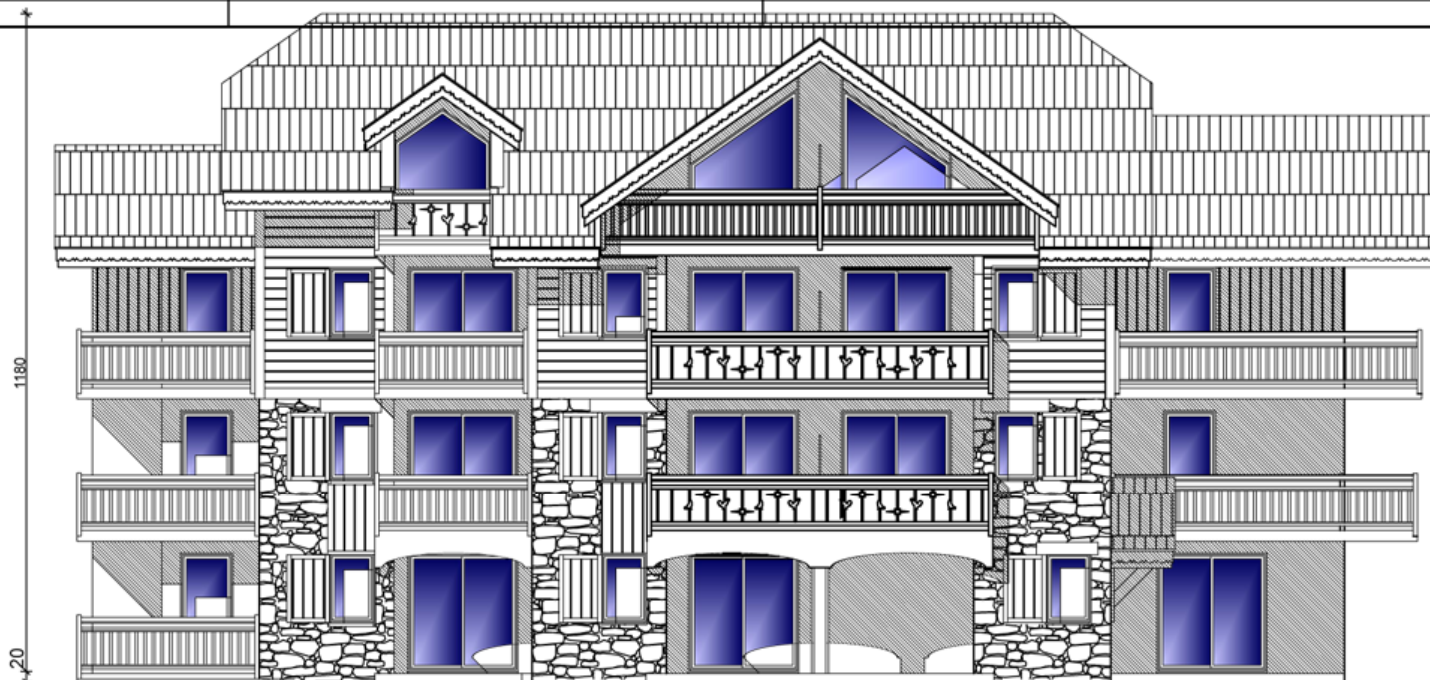