

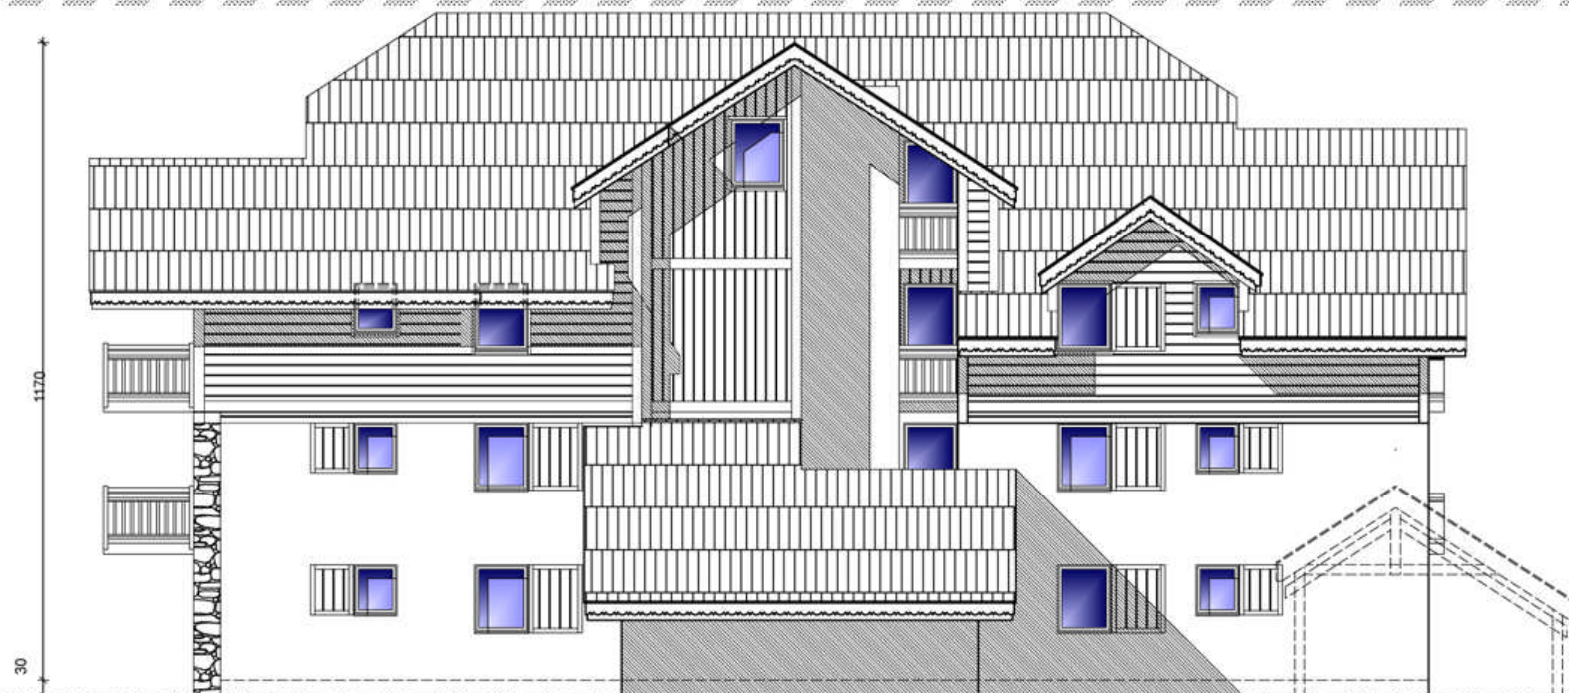


FACADE SUD

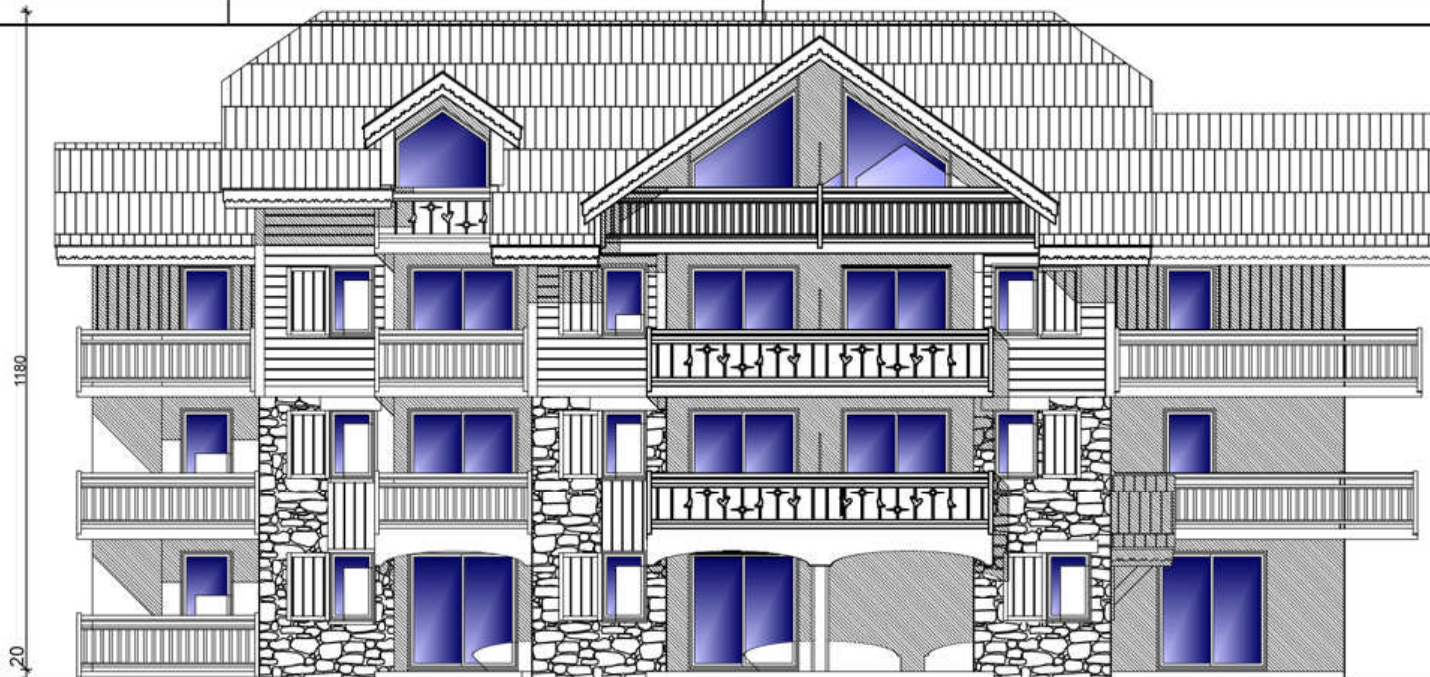

FACADE NORD

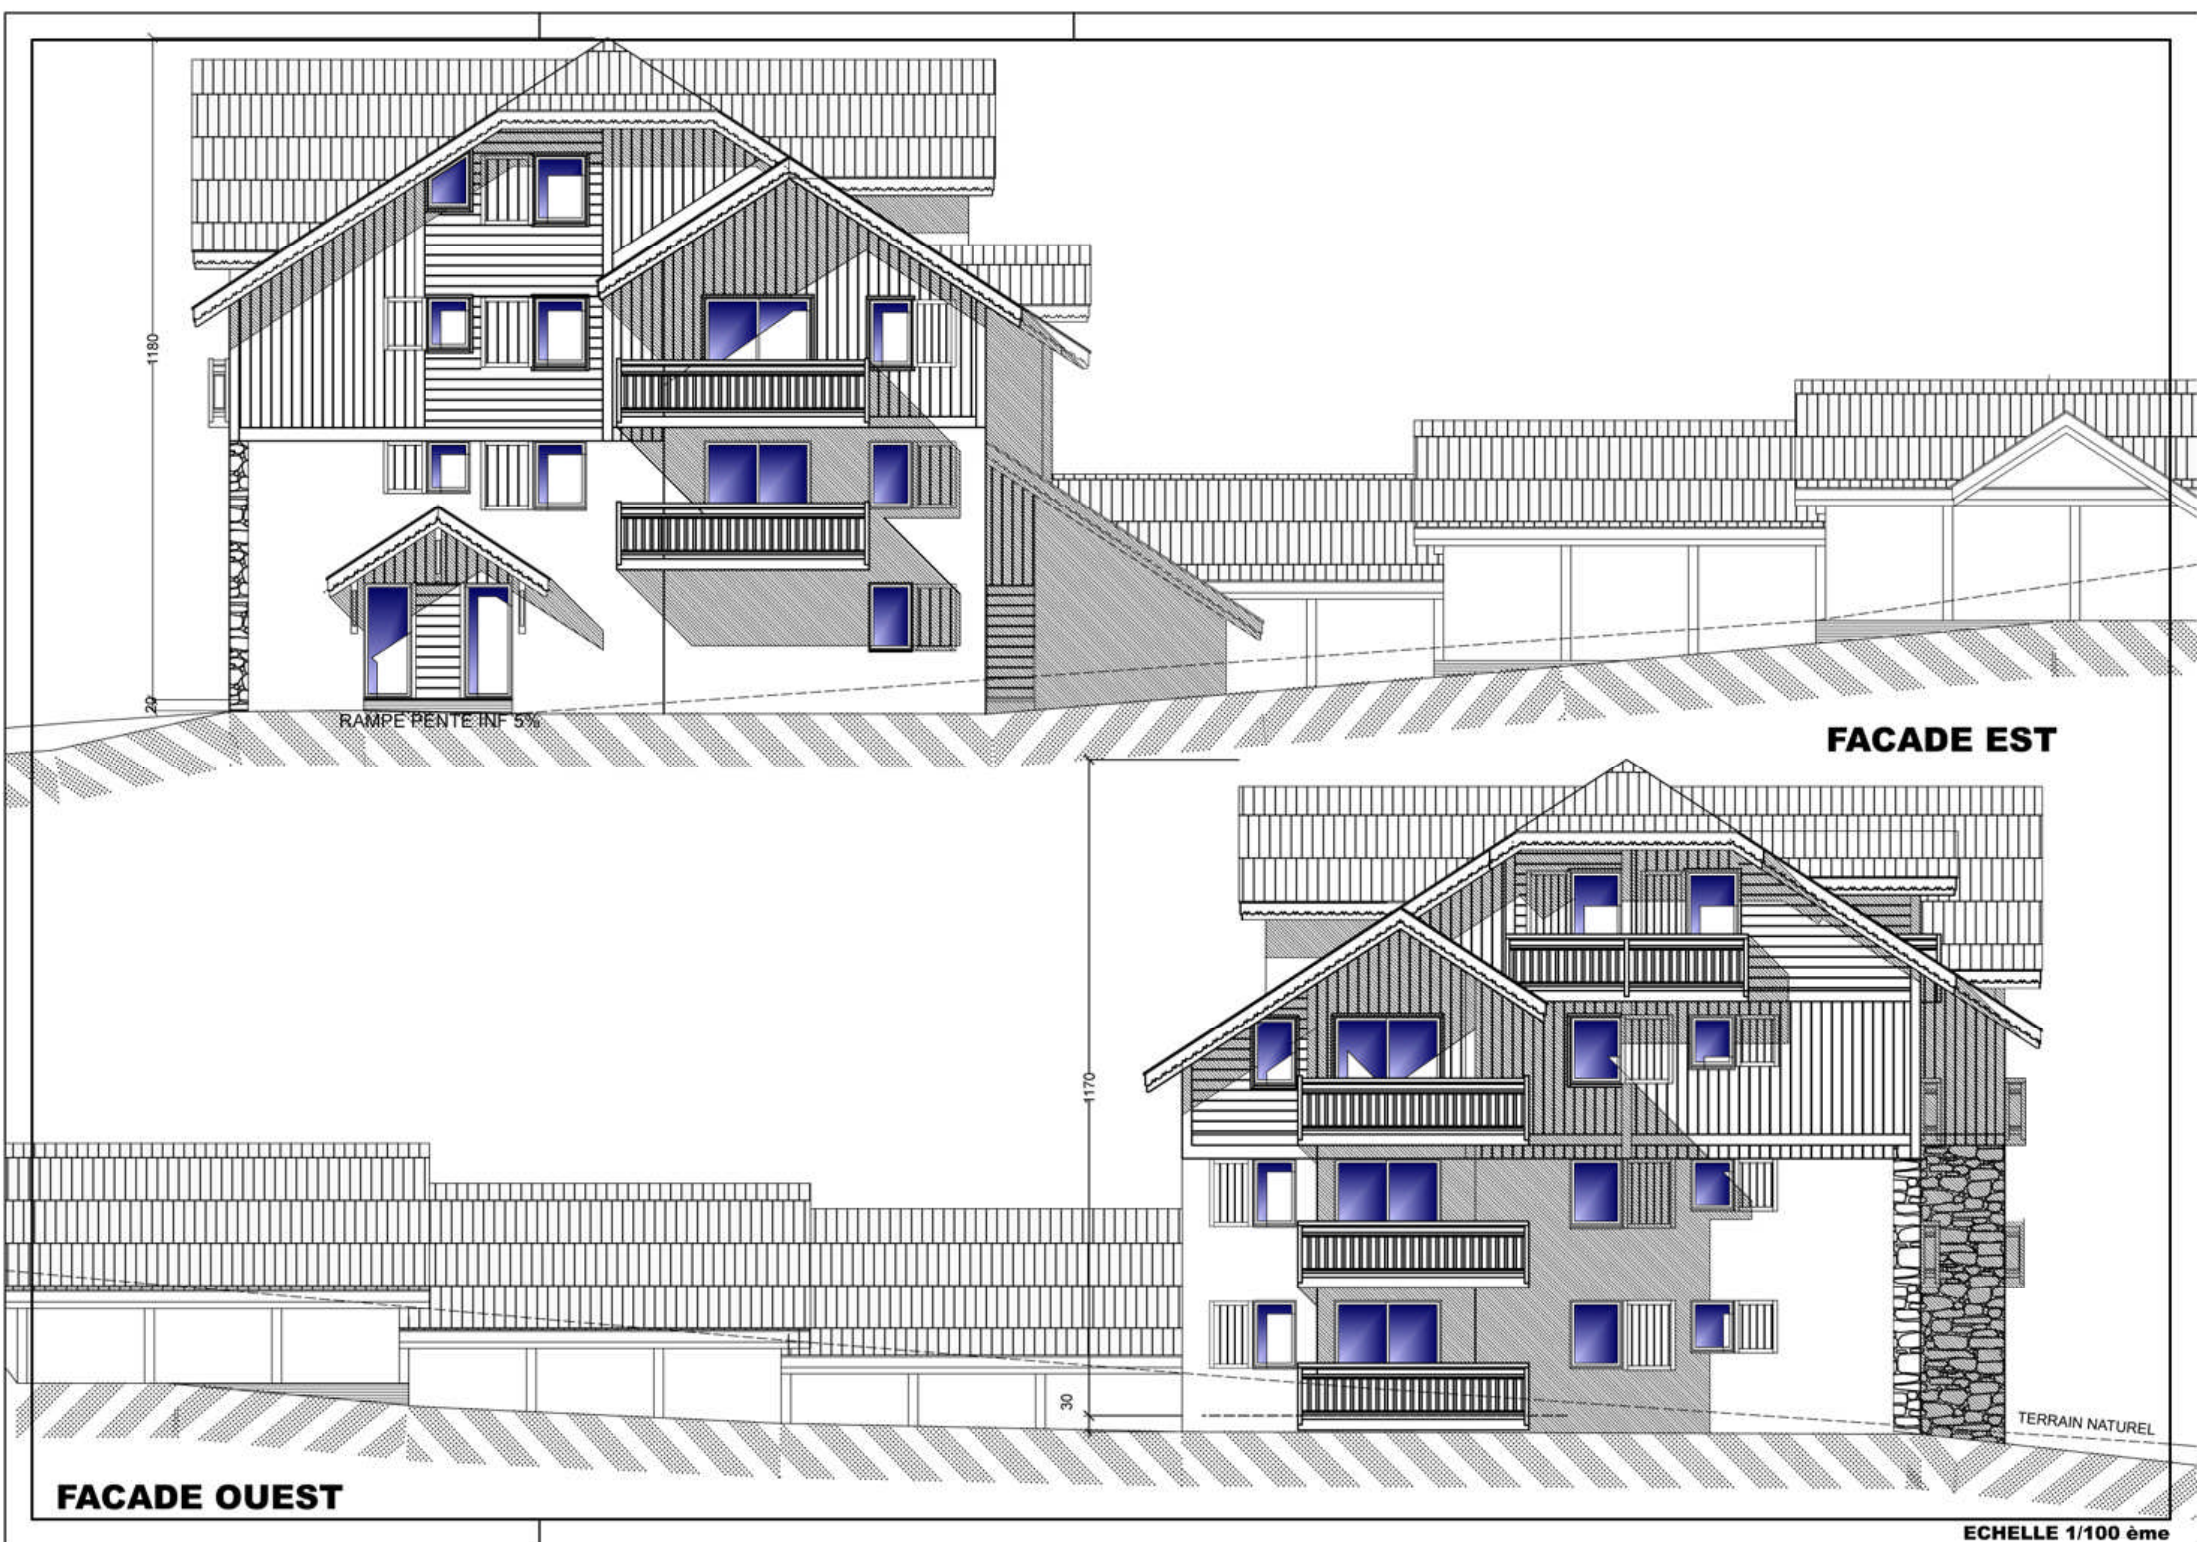

RAMPE PENTE INF 5%

FACADE EST

FACADE OUEST

TERRAIN NATUREL

ECHELLE 1/100 ème