

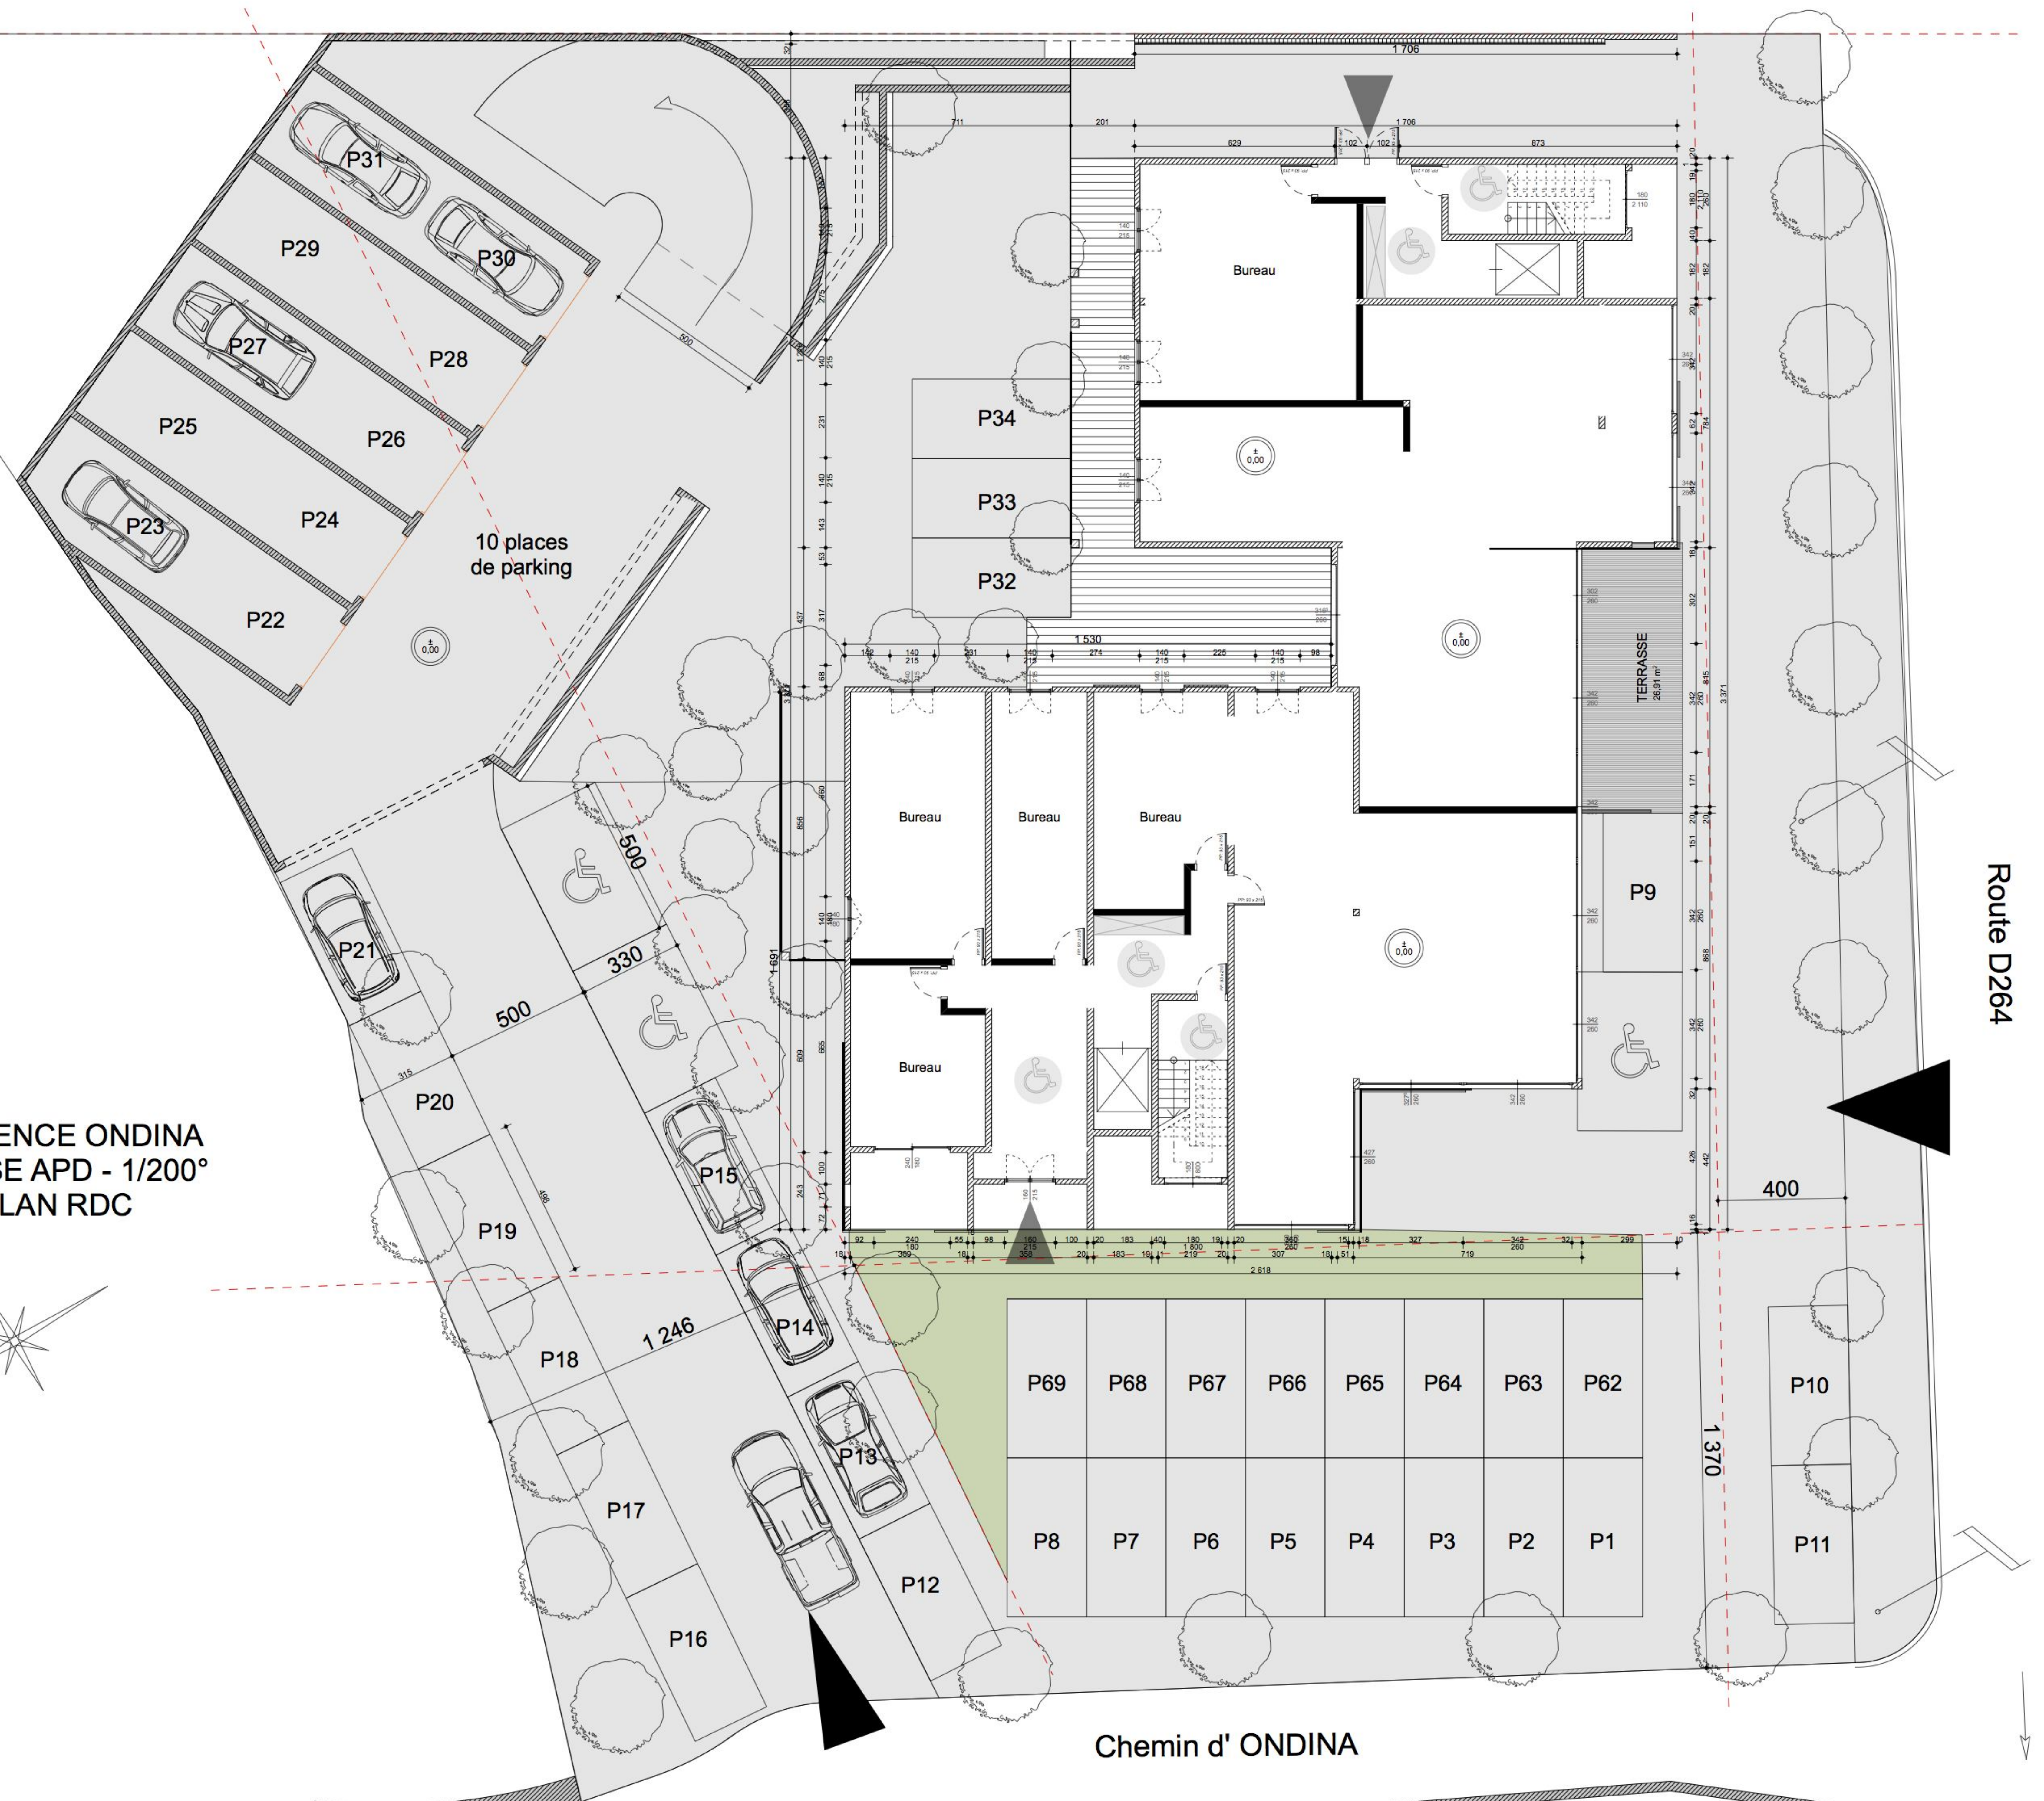


RESIDENCE ONDINA
- PHASE APD - 1/200°
PLAN RDC


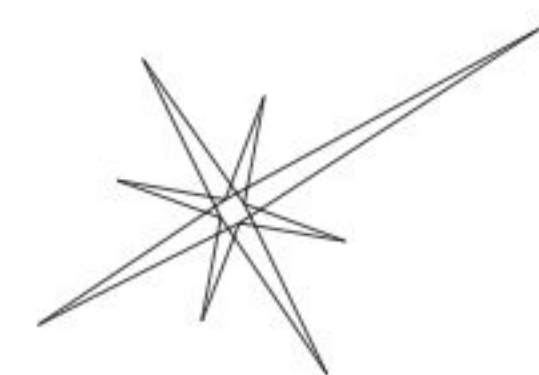


Route D264



Chemin d'ONDINA

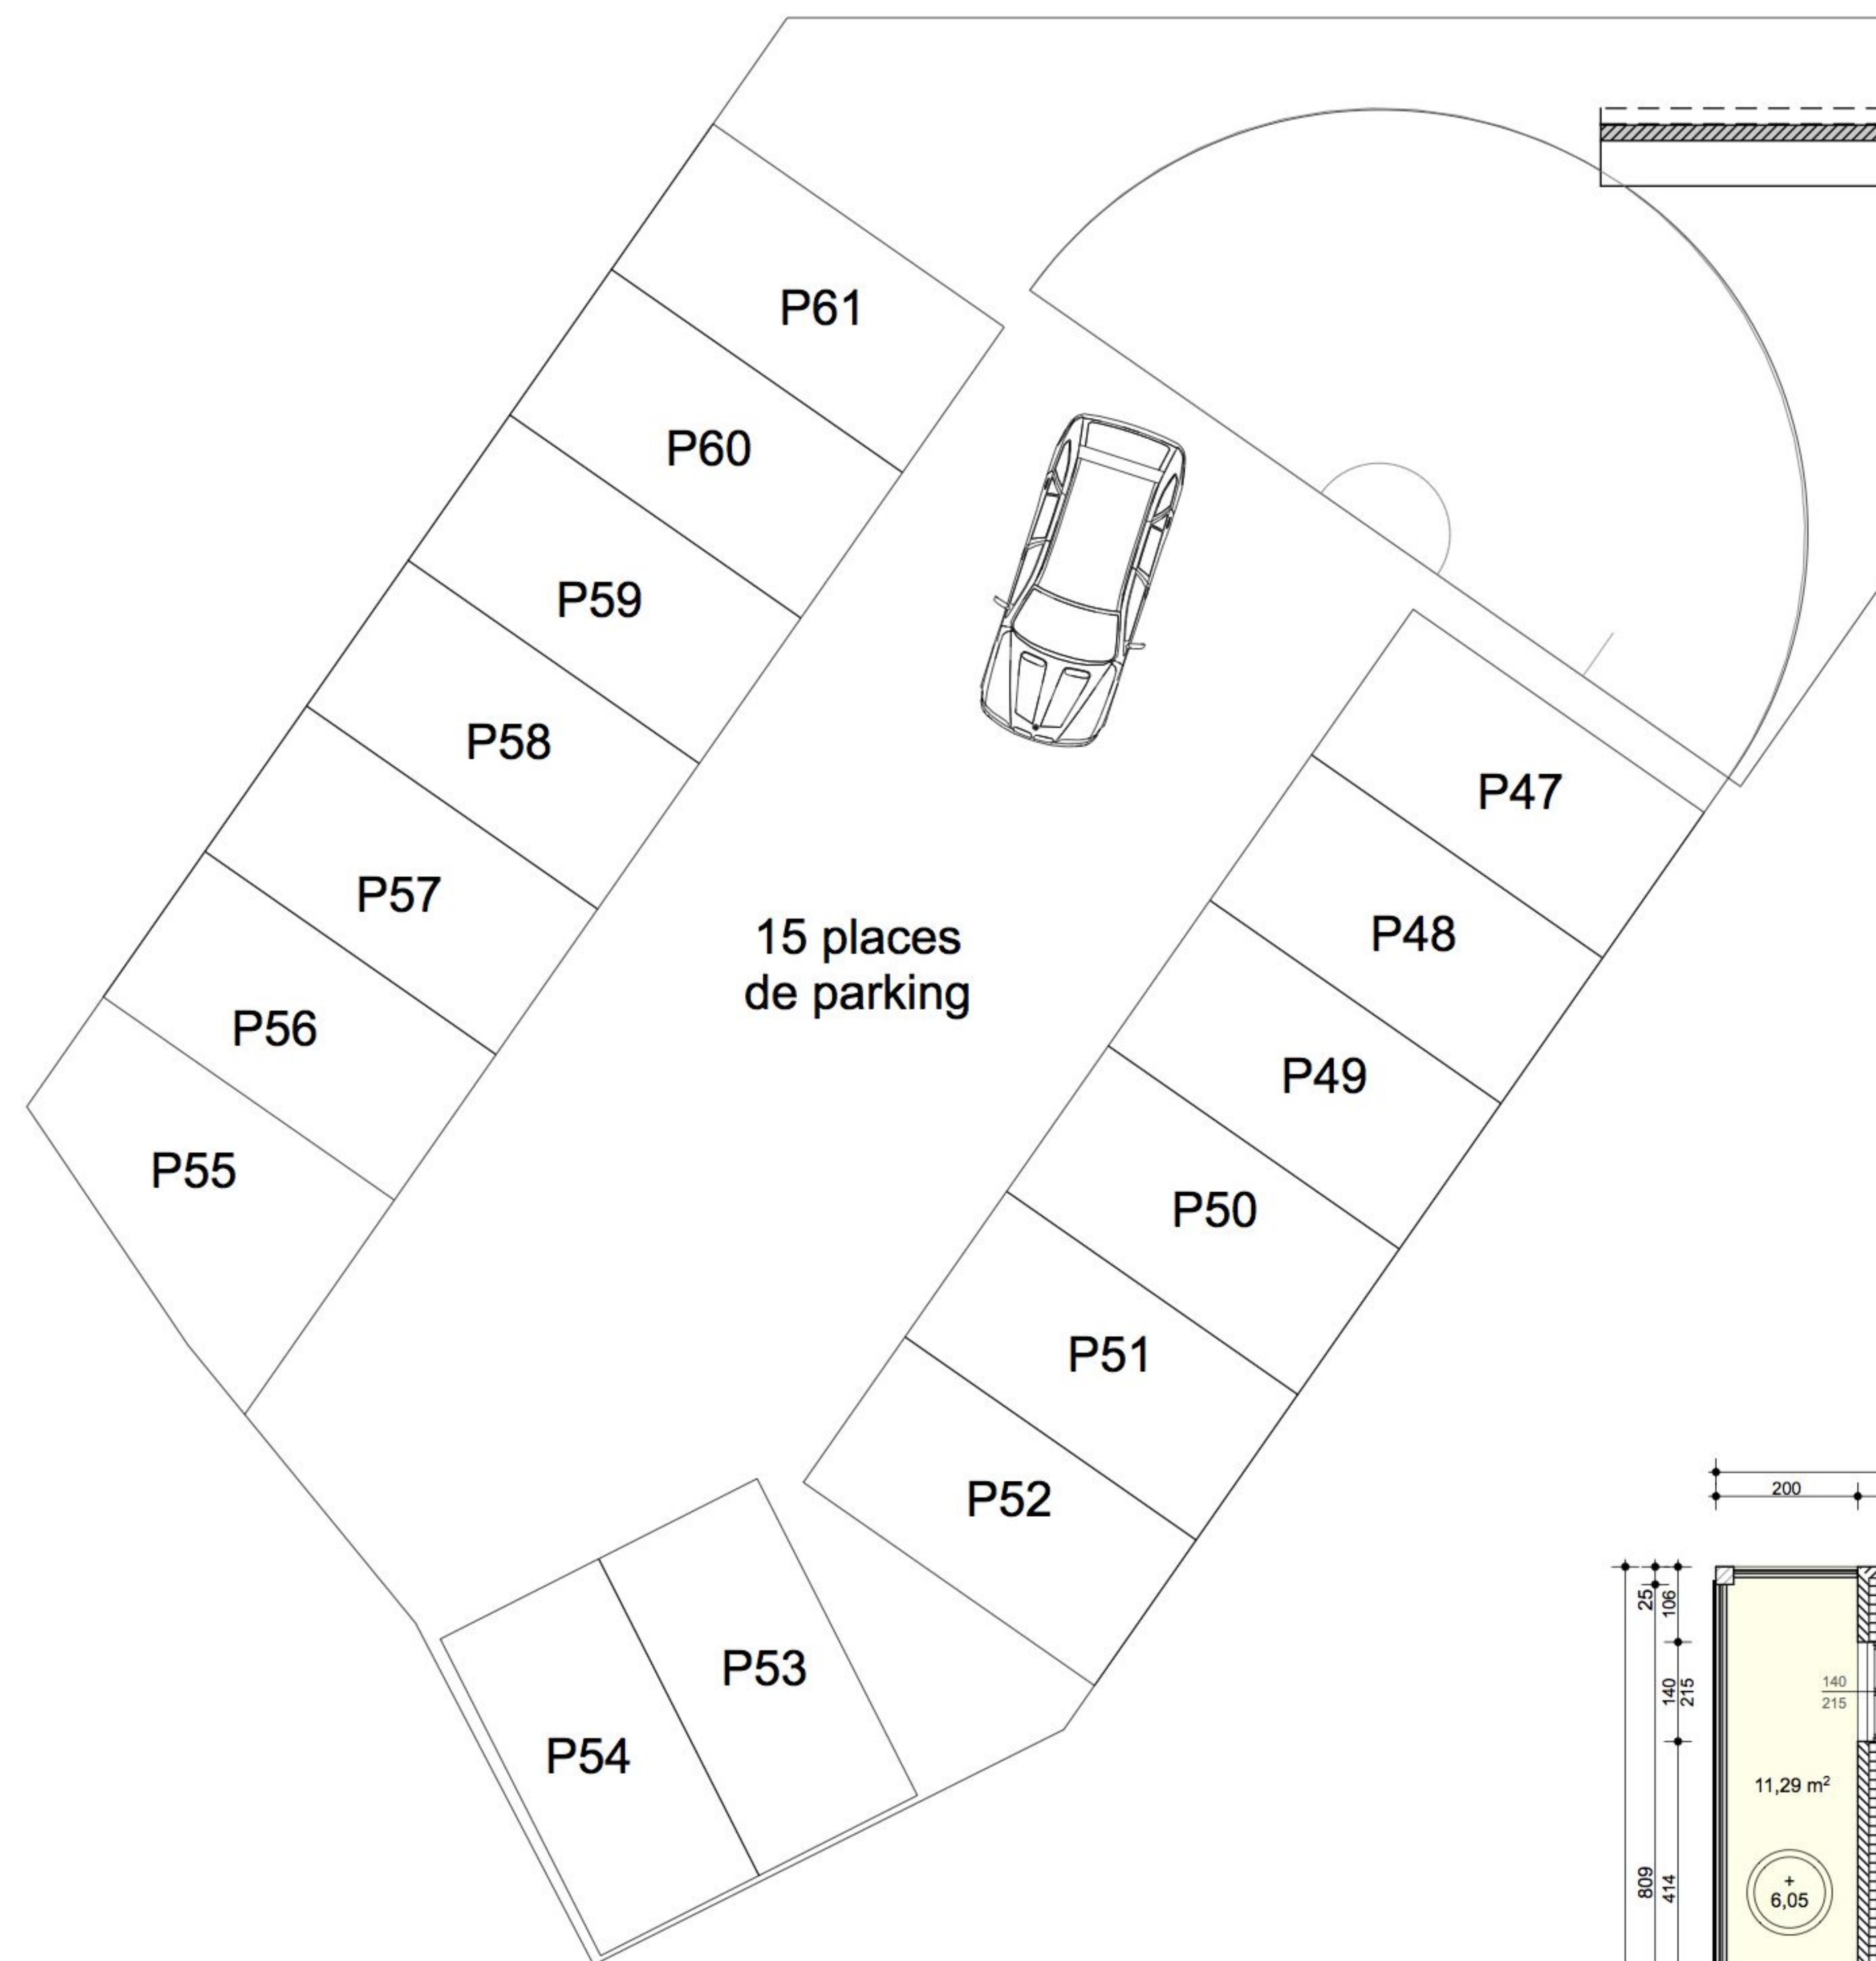



RESIDENCE ONDINA
- PHASE APD - 1/150°
PLAN R+2

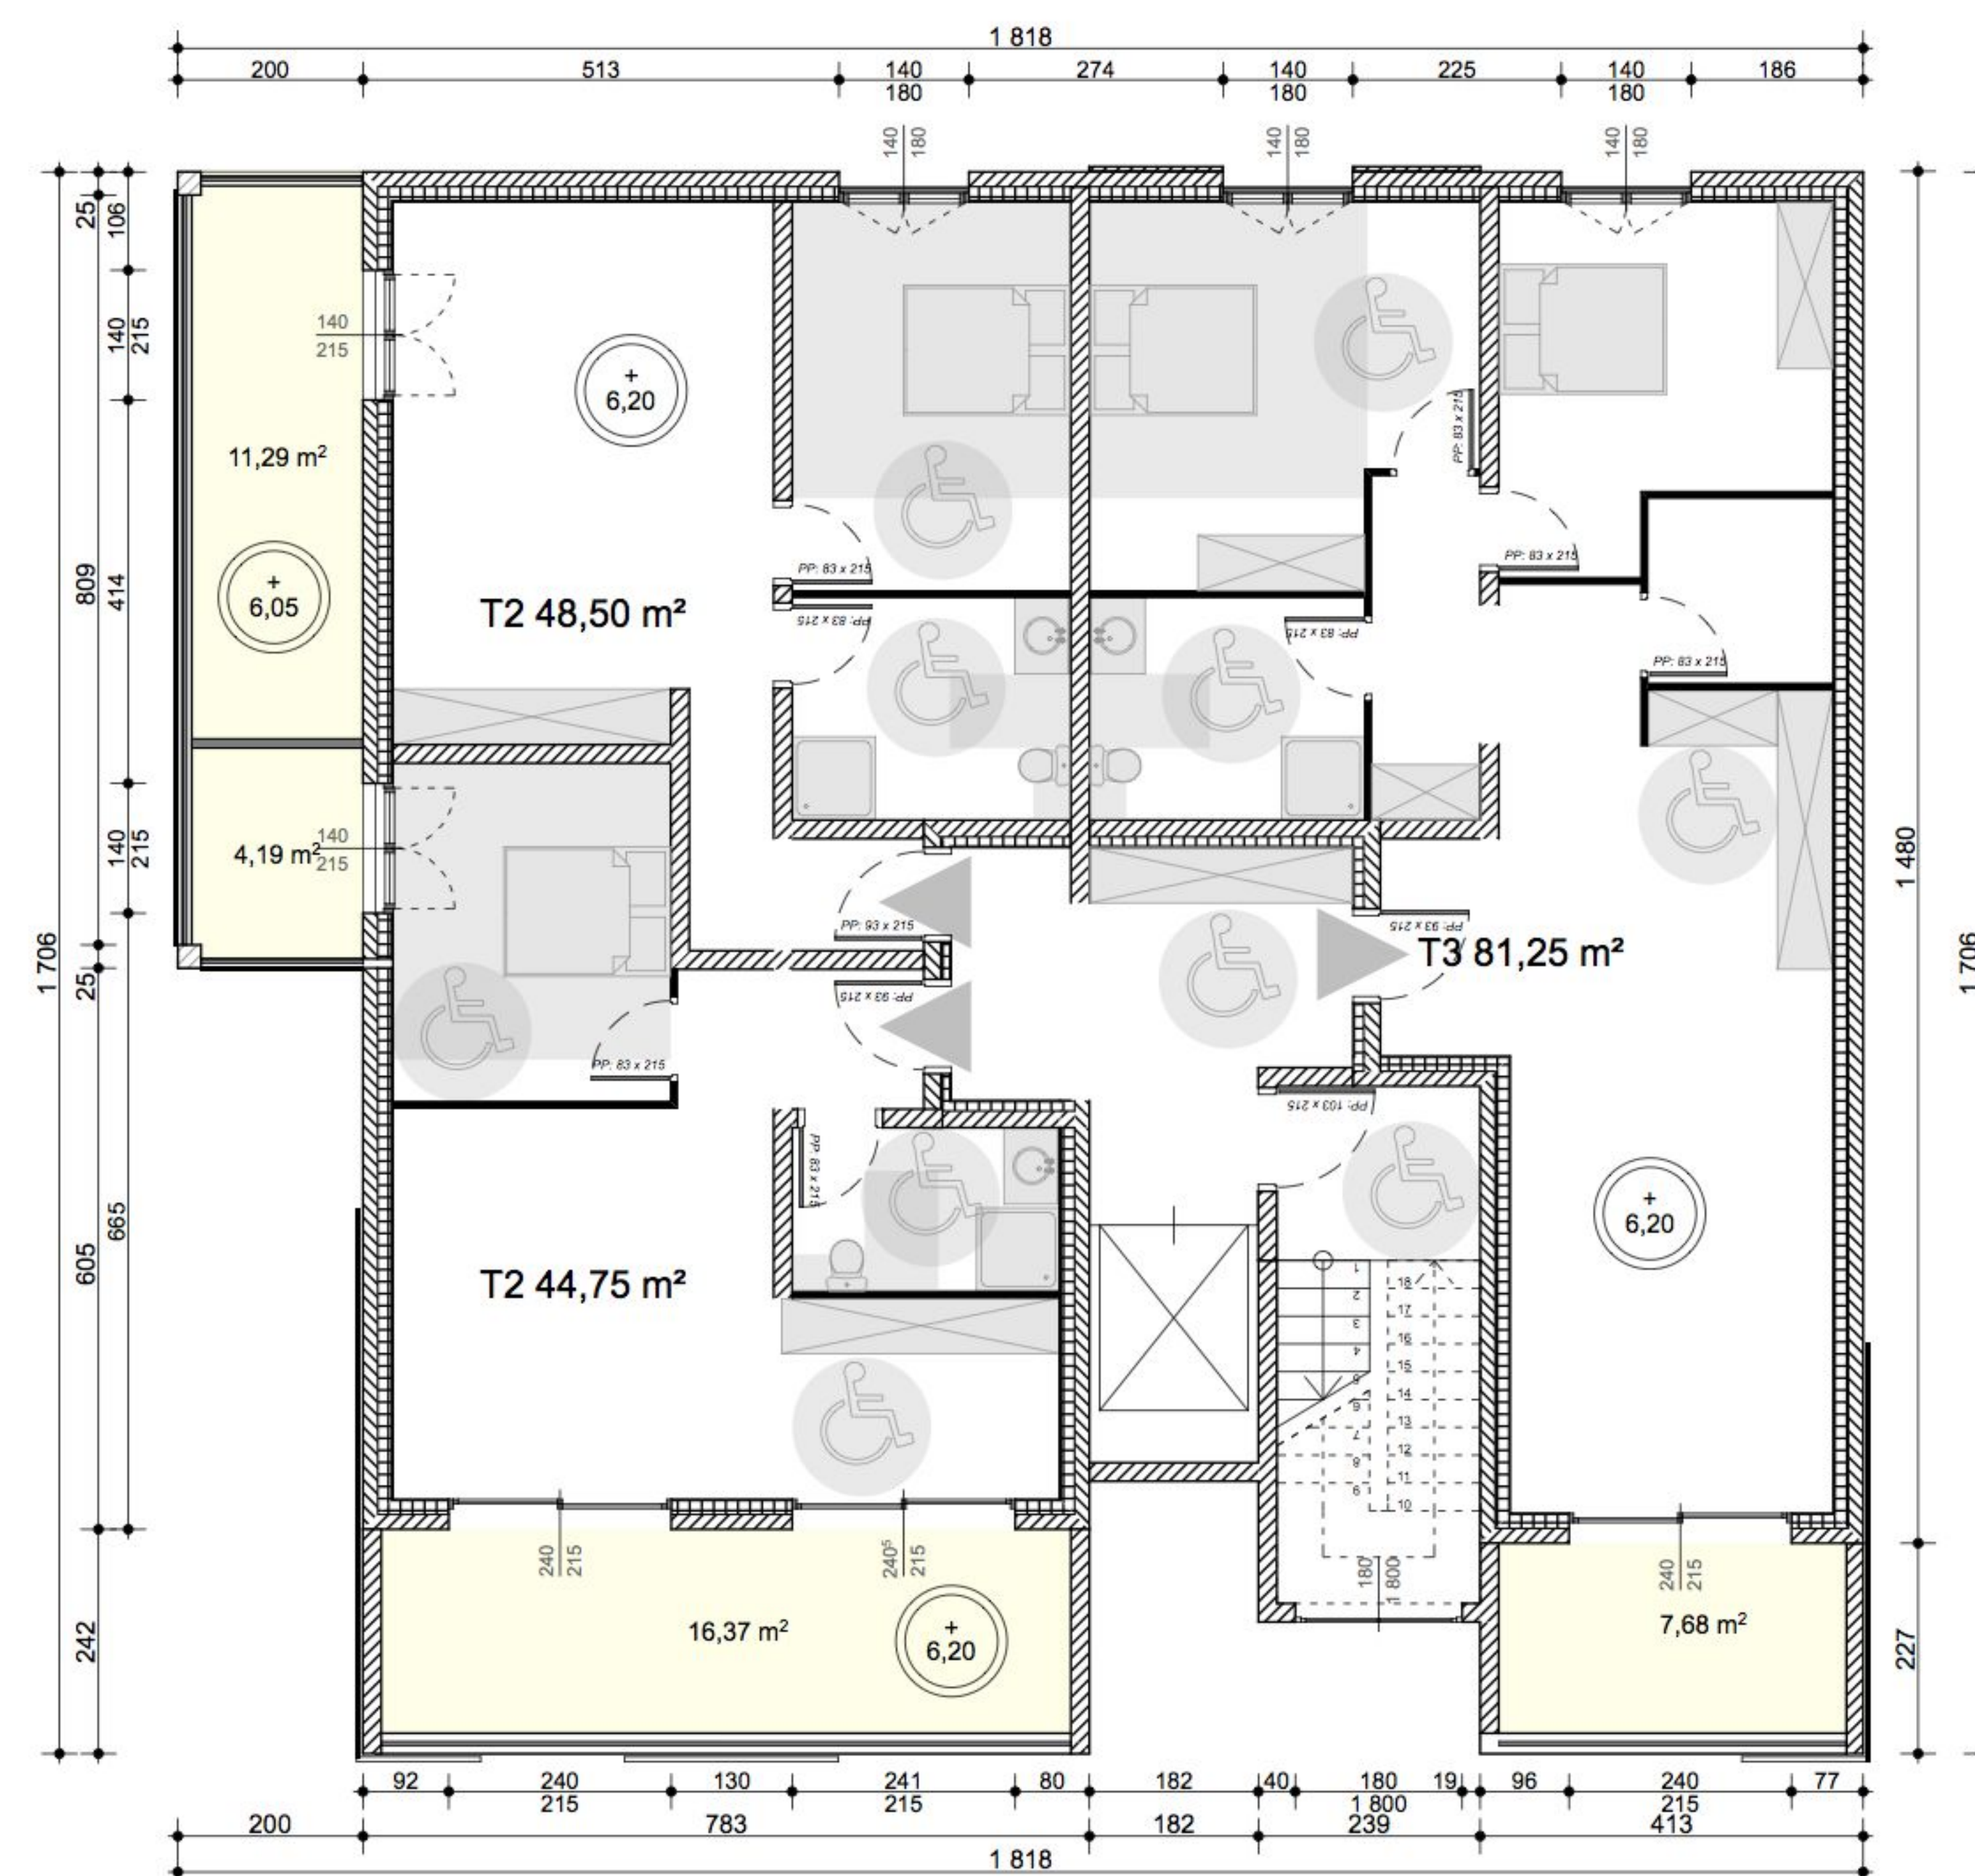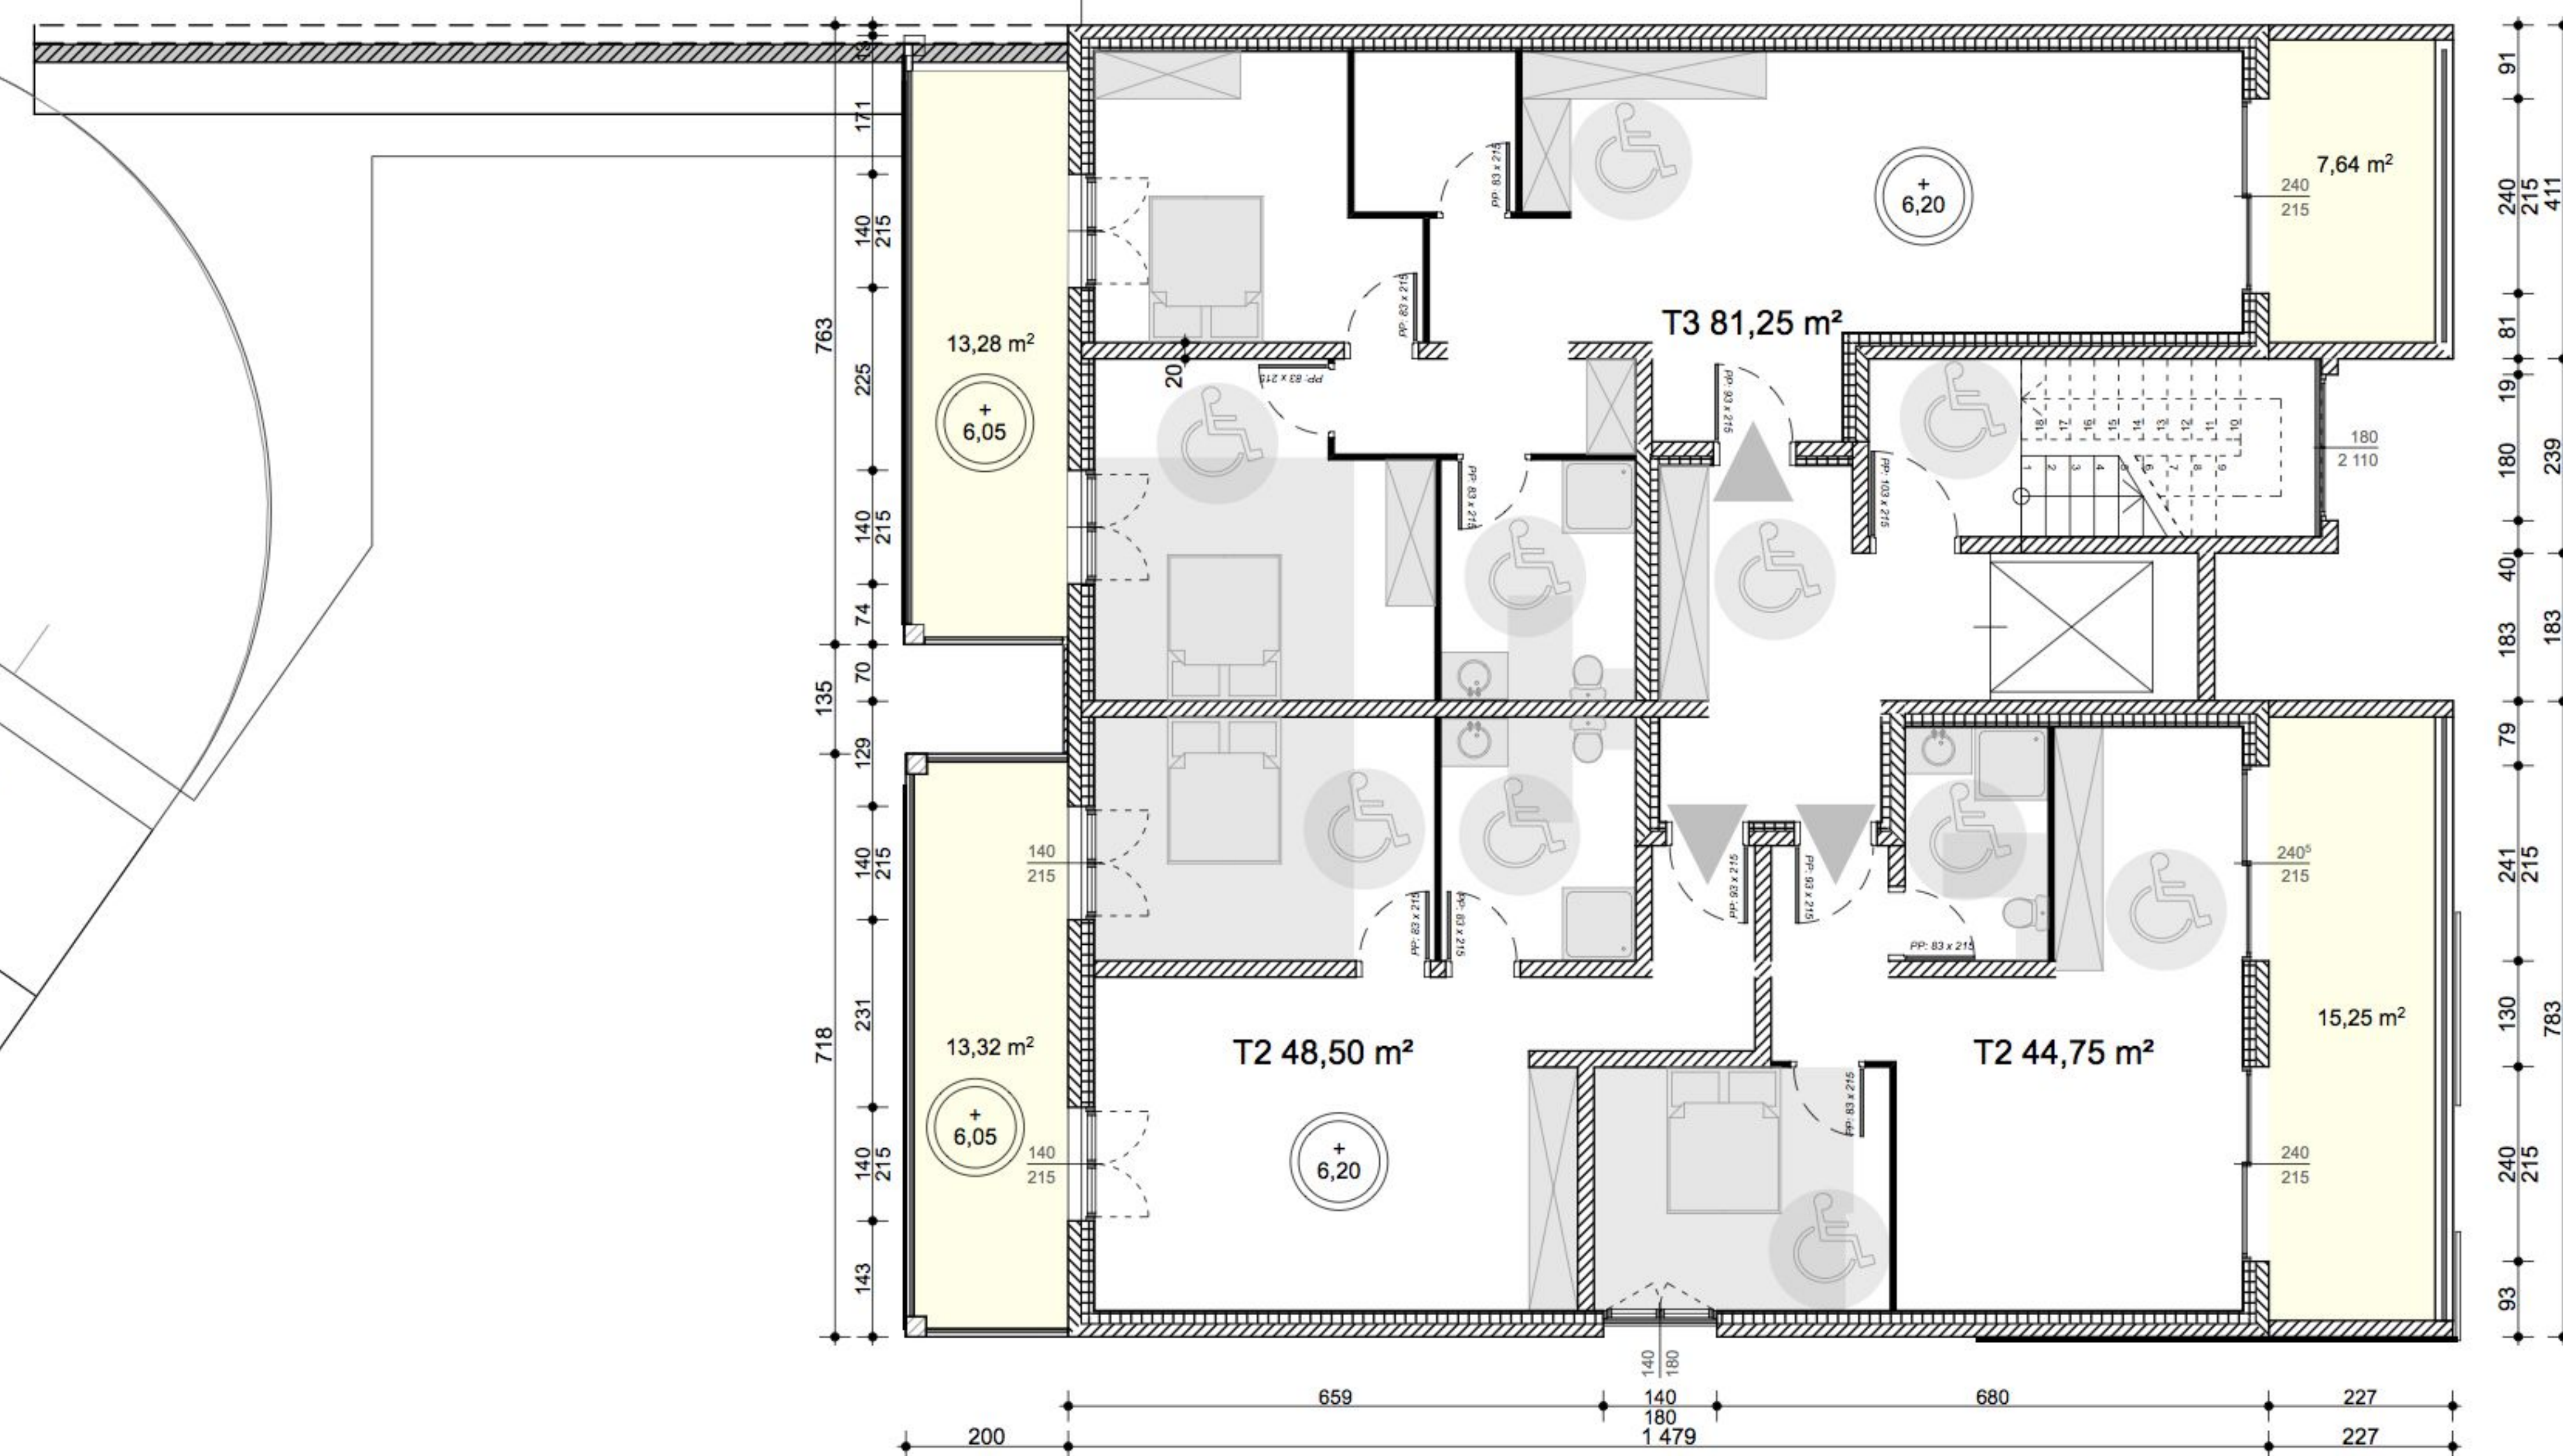



PLAN R+3

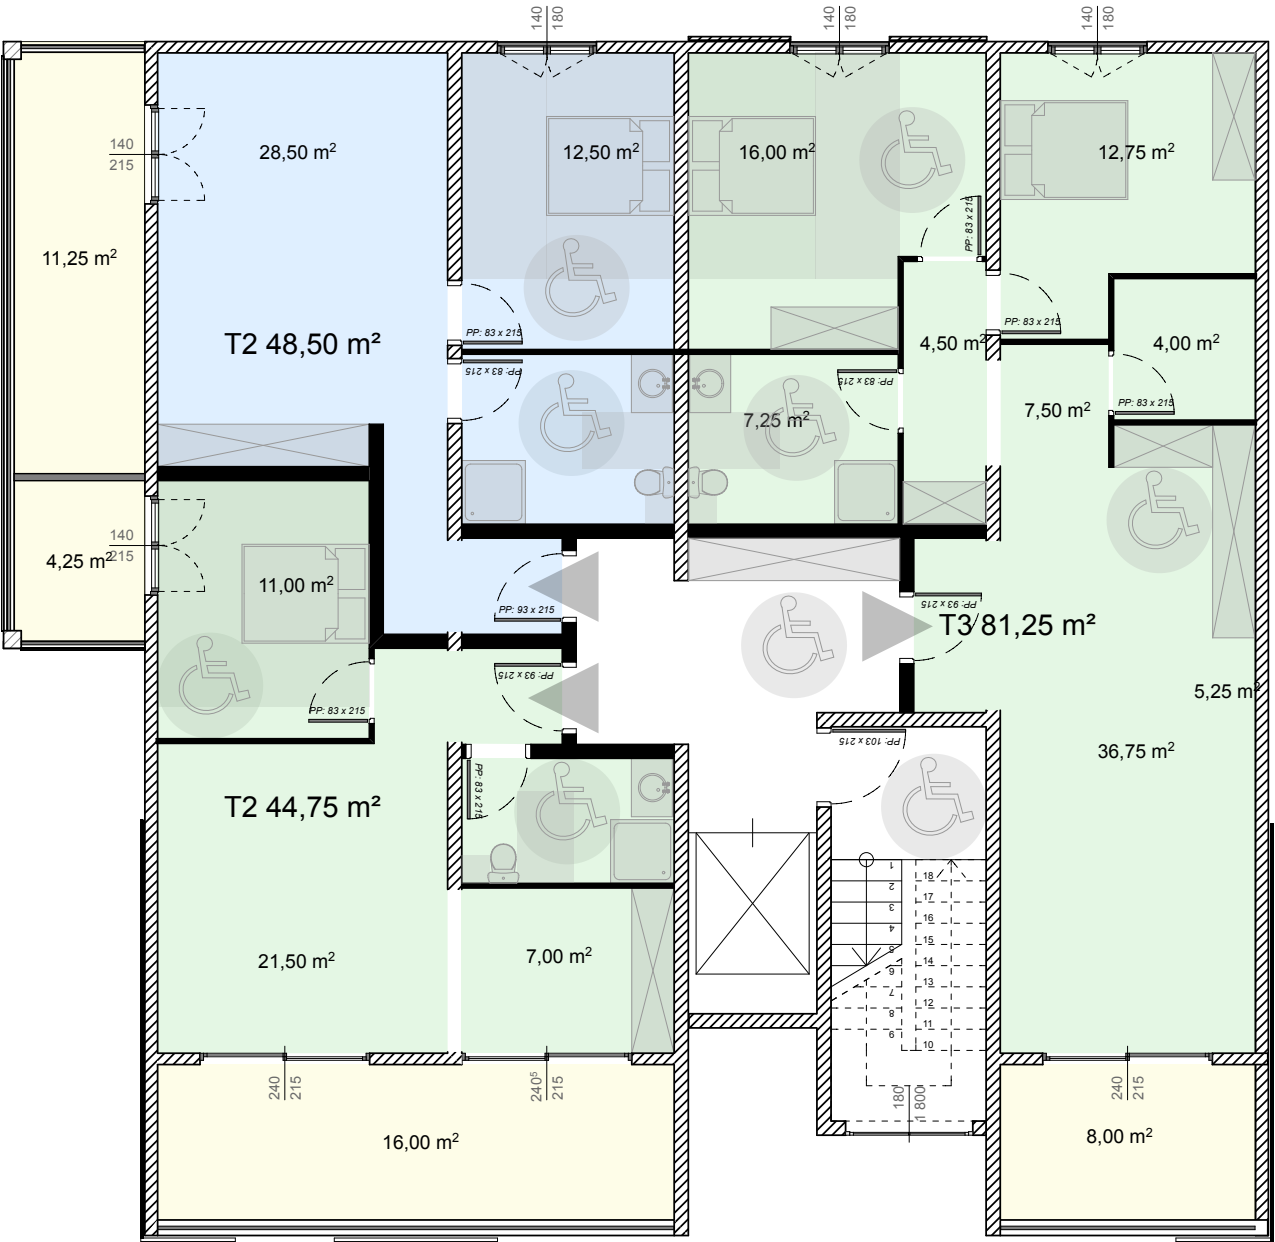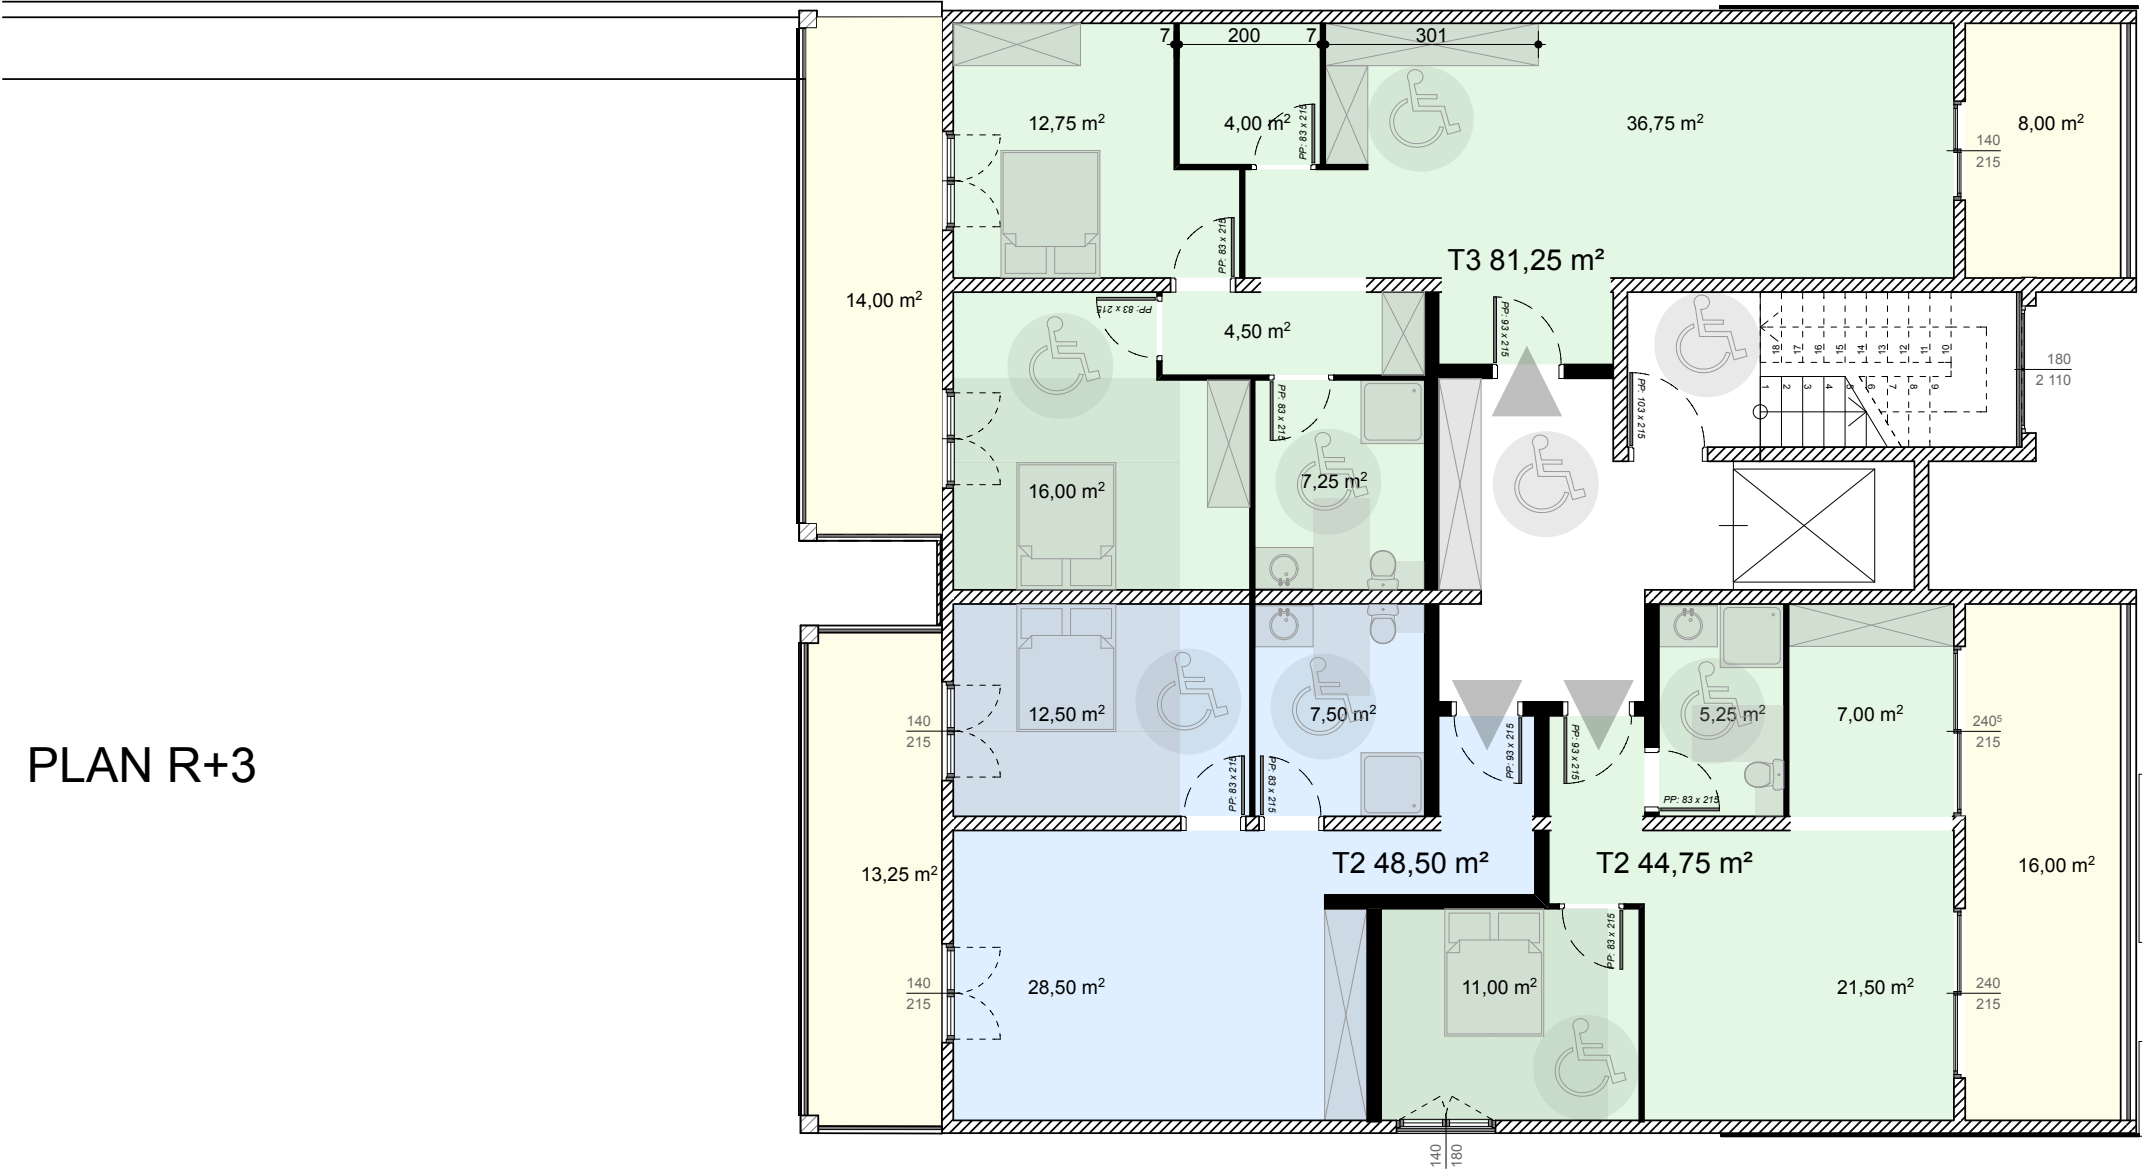

PLAN R+4

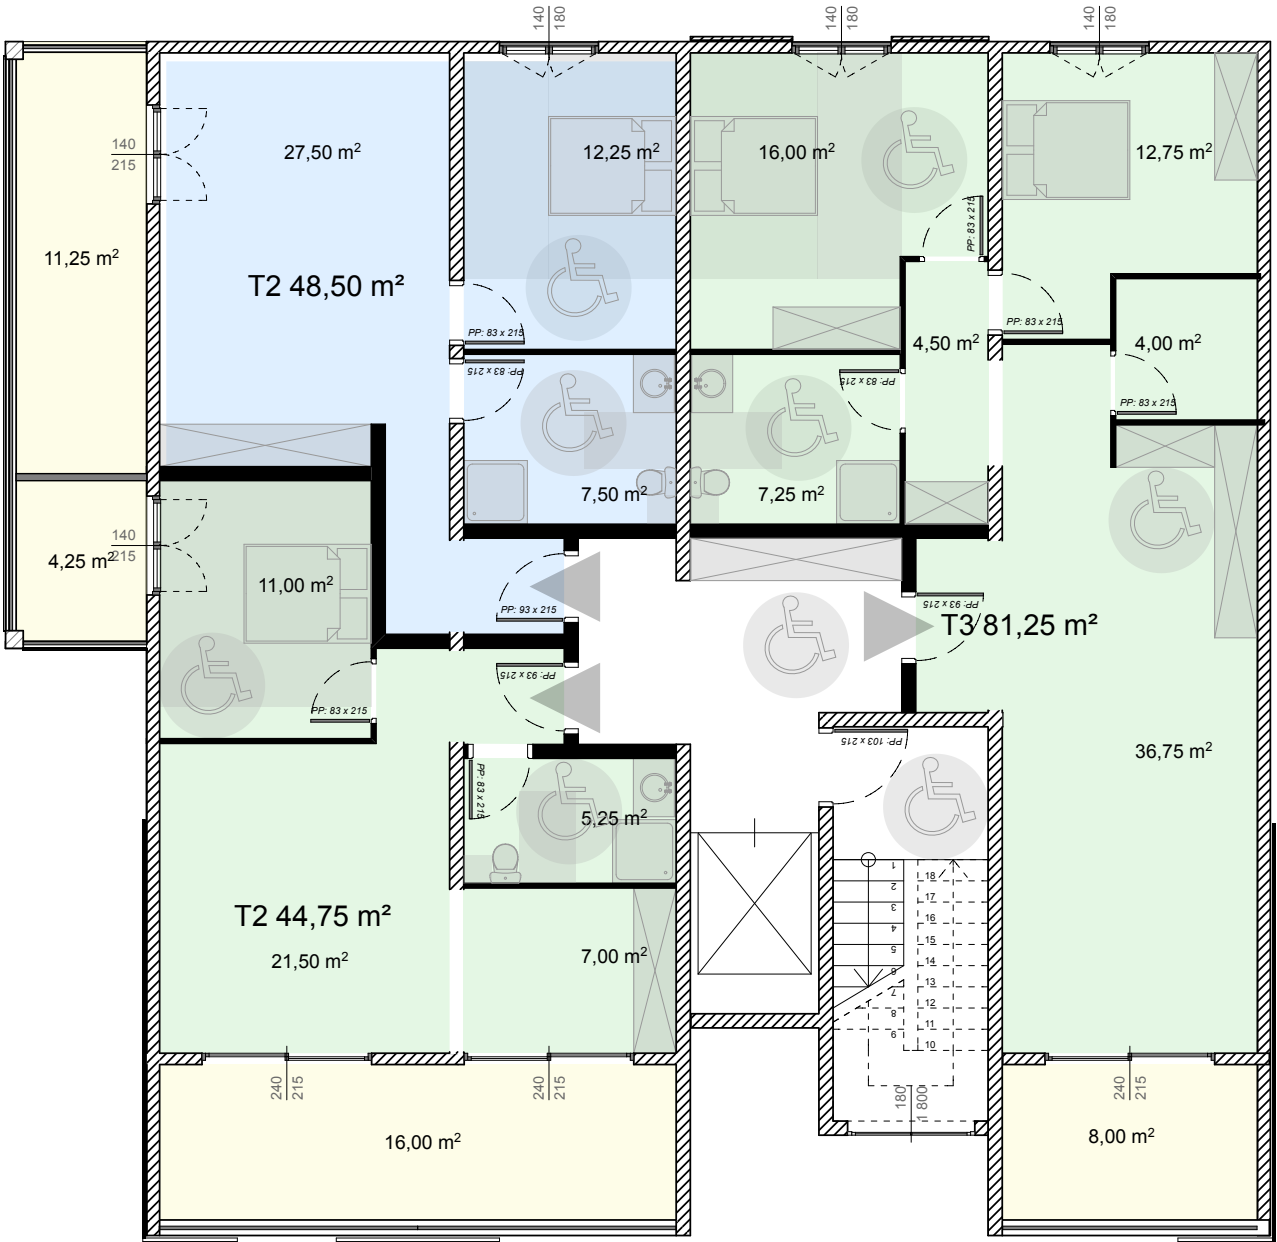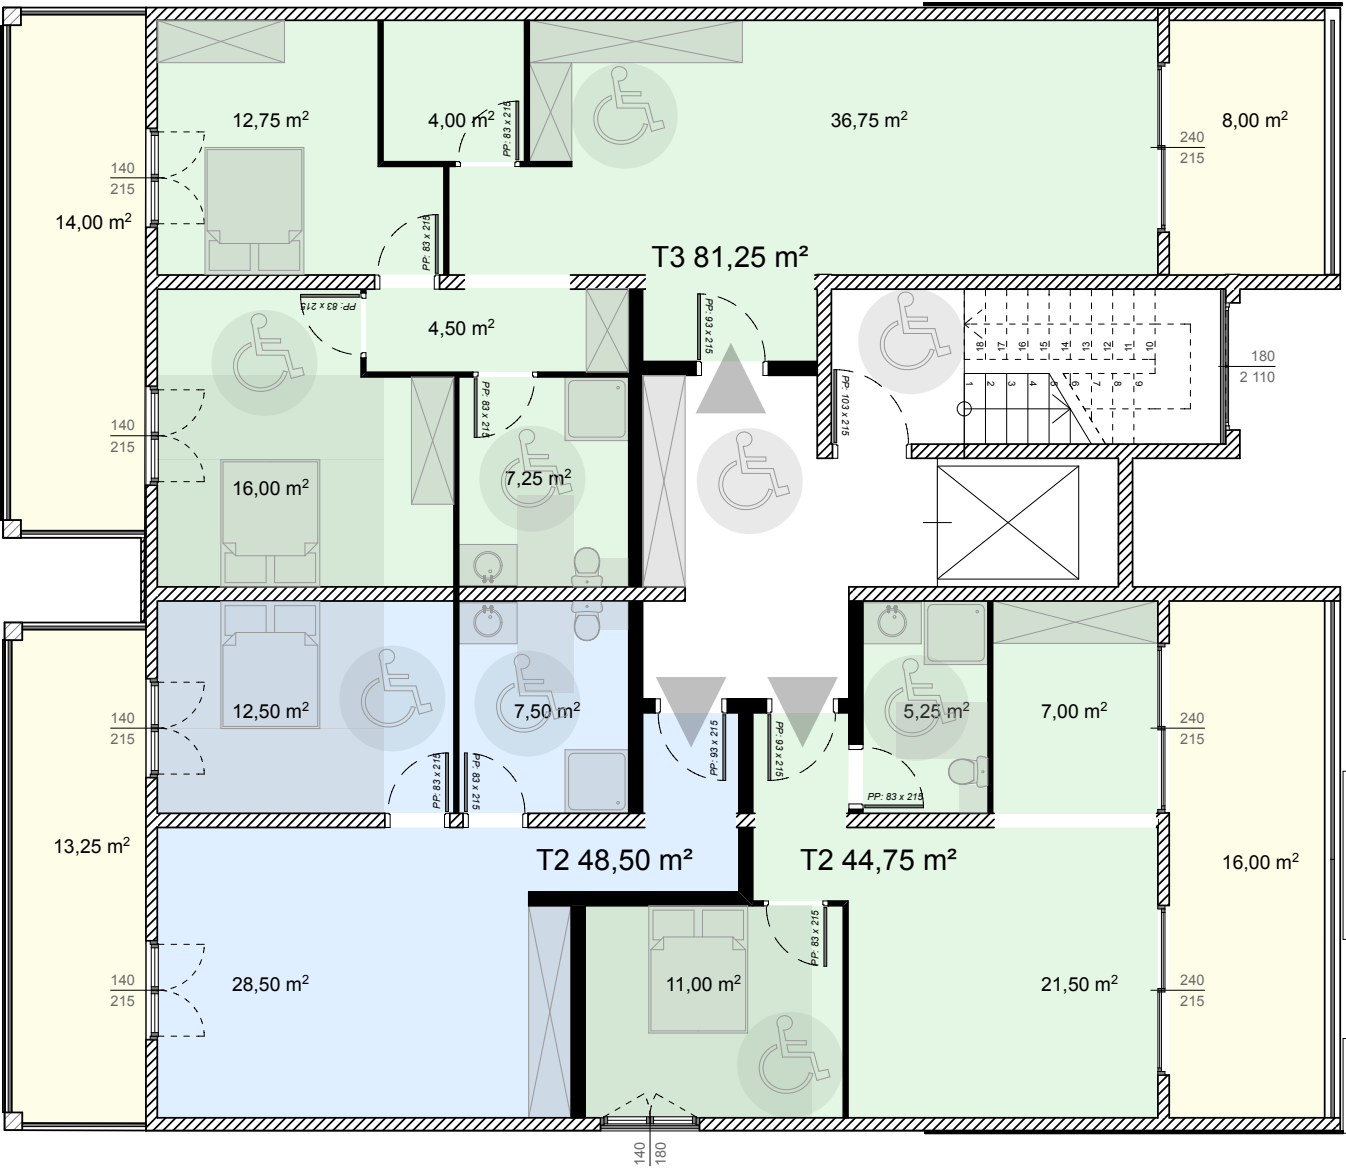

PLAN R+5

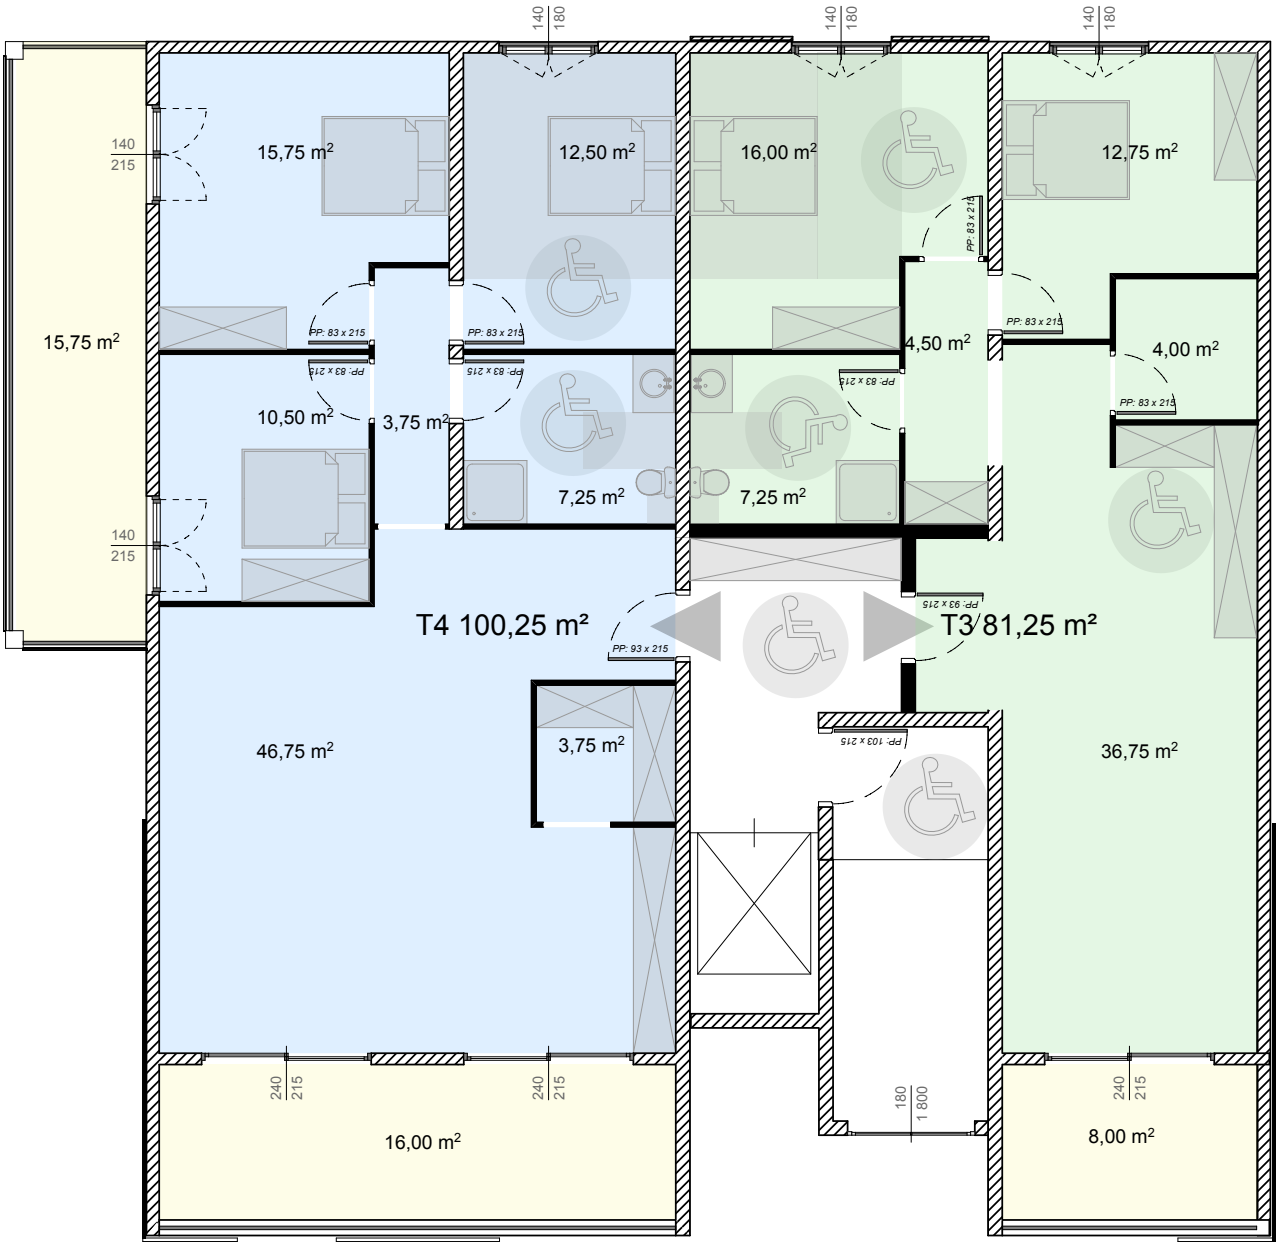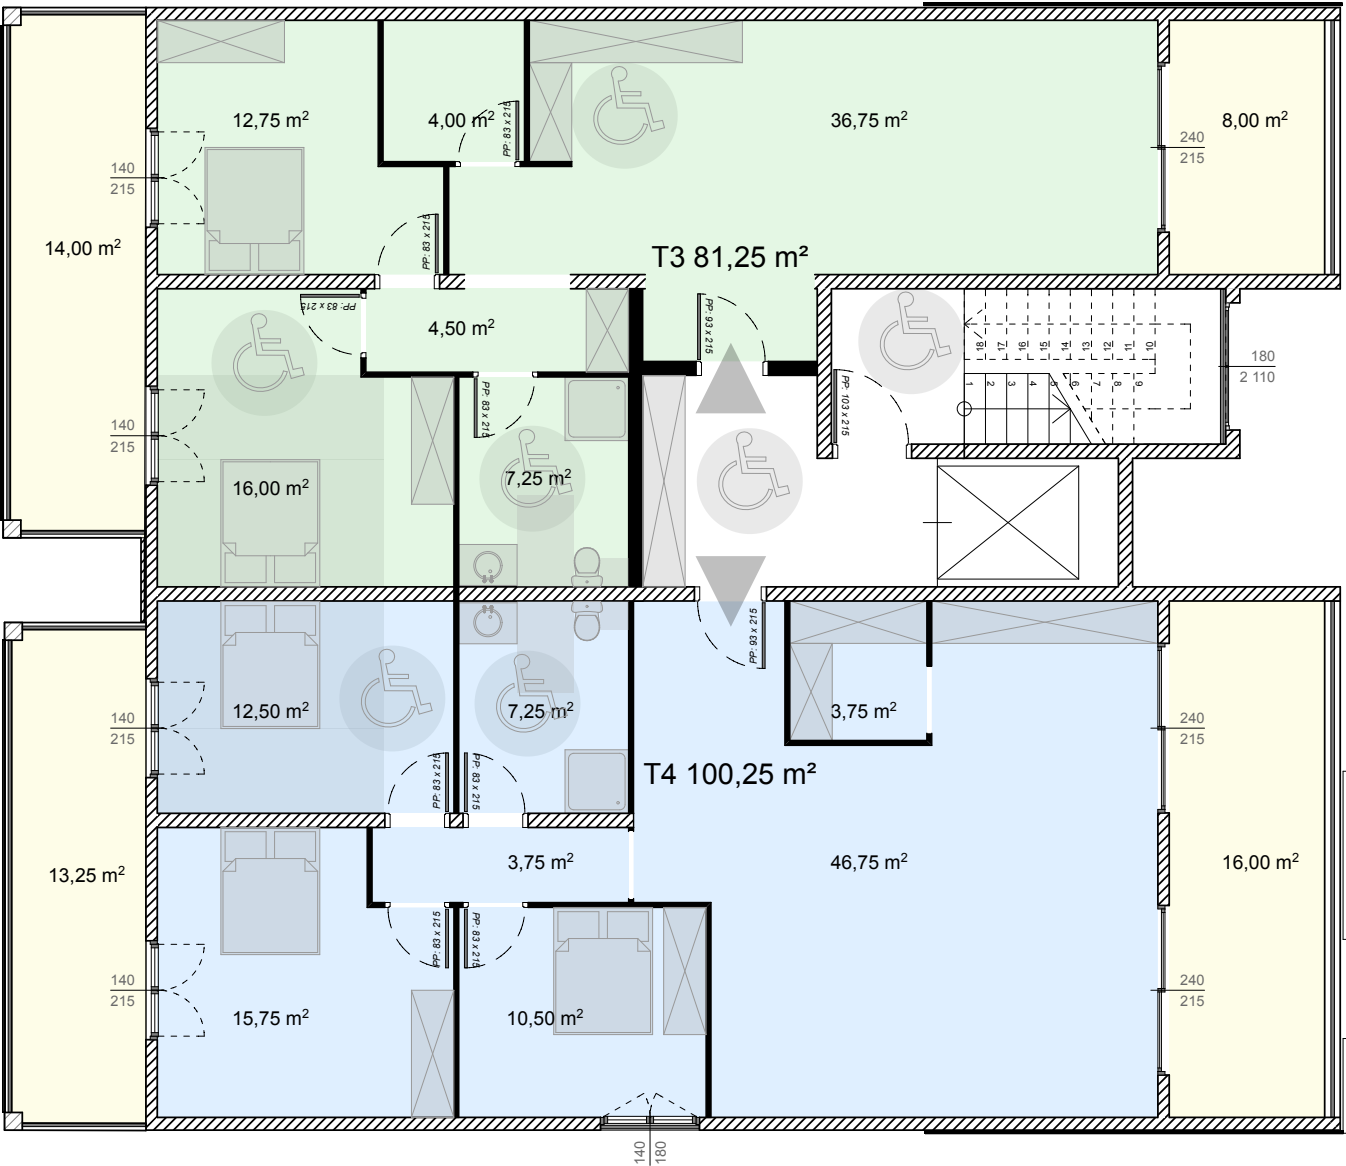

PLAN R+6

