


Construction de 2 villas

DPC04 - 26/11/2010

VILLA 1 REZ-DE-CHAUSSEE Echelle : 1:100

Lot n°182 - 7a 25ca
Pic aux Chèvres
Dumbéa sur Mer

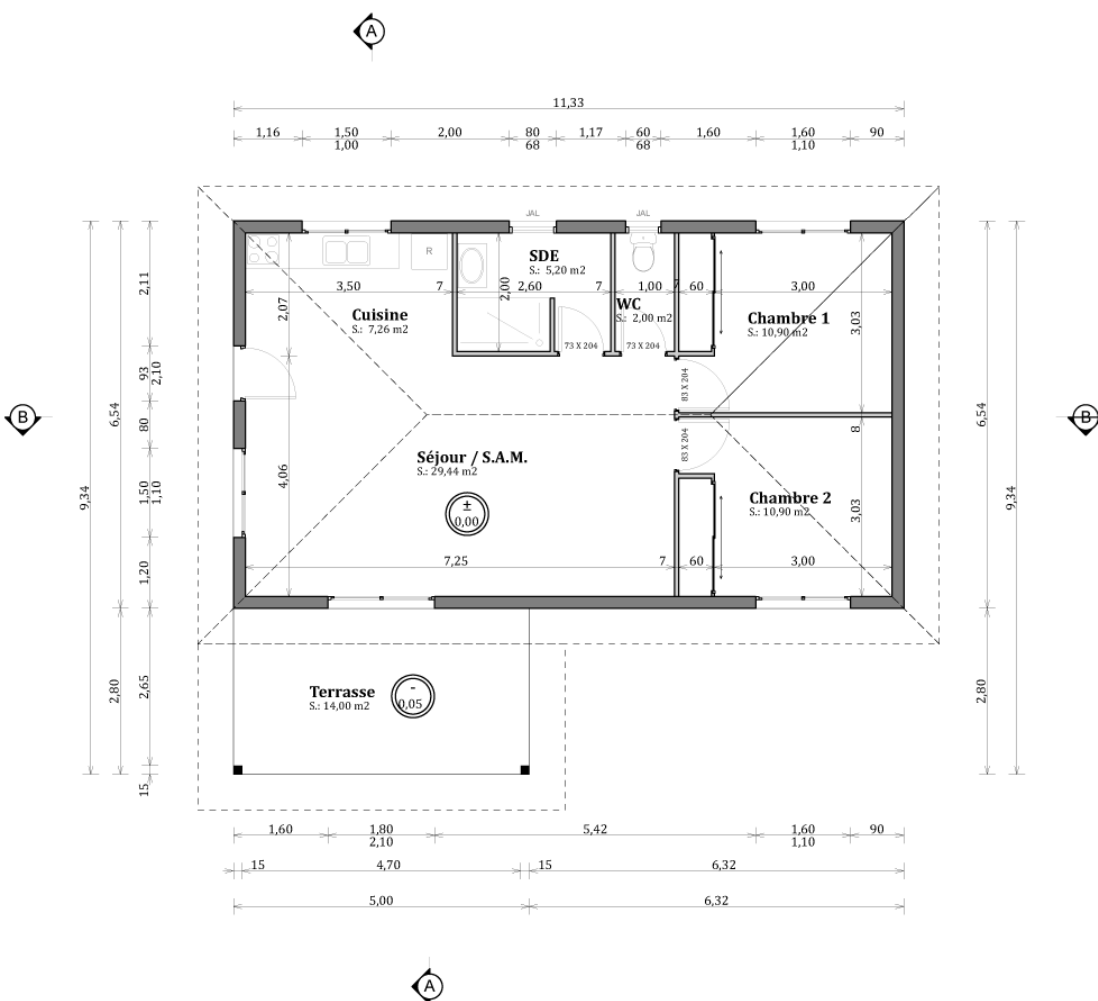

Surfaces Habitables :

Chambre 1	10,90	m²
Chambre 2	10,90	m²
Cuisine	7,26	m²
SDE	5,20	m²
Séjour / S.A.M.	29,44	m²
WC	2,00	m²

TOTAL: 65,70 m²

Surfaces Annexes :

Terrasse	14,00	m²
----------	-------	----

TOTAL: 14,00 m²



Lot n°182 - 7a 25ca
Pic aux Chèvres
Dumbéa sur Mer



VILLA 1	
S.H.O.B.	88,01 m ²
S.H.O.N.	74,01 m ²
VILLA 2	
S.H.O.B.	128,25 m ²
S.H.O.N.	113,25 m ²
TOTAL	
S.H.O.B.	216,26 m ²
S.H.O.N.	187,26 m ²



Construction de 2 villas

DPC02 - 26/11/2010

COUPE DE TERRASSEMENT
Echelle : 1:100

Lot n°182 - 7a 25ca
Pic aux Chèvres
Dumbéa sur Mer

