

STATION DE SUPERDEVOLUY

LES CHALETs DE SUPER D - LA DAUPHINELLE

VUE EN PLAN NIVEAU 0

ESCALE: 1/100

PROJETANT: 20040

PROJET: PC

PROJET: 001

PROJET: 001








N° Appart.	Type	Nbre Lits	Surface
01	B	6	29.70 m²
02	C	8	47.35 m²
TOTAL =		14	77.05 m²

LES CHALETs DE SUPER D - LA DAUPHINELLE

VUE EN PLAN NIVEAU 1

PERCELE: 1/100	DESIGNER PAR: A. FERNANDEZ	CREÉE LE: MARS 1988	PLATEAU: PC	POINT: 0002	INDICE: 1000
----------------	-------------------------------	------------------------	----------------	----------------	-----------------

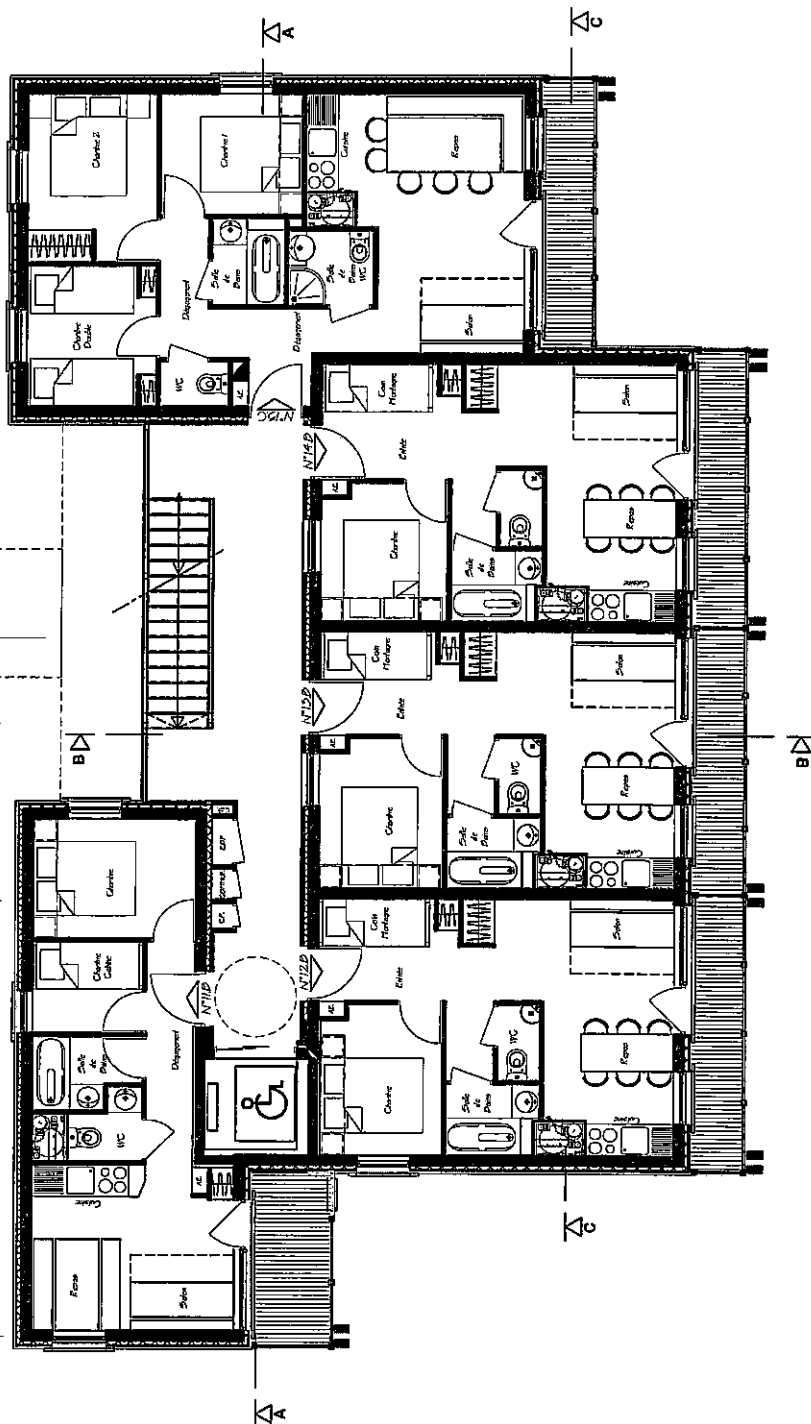


N° Appart.	Type	Nbre Lits	Surface
11	B	6	30.20 m²
12	B	6	30.75 m²
13	B	6	30.90 m²
14	B	6	30.90 m²
15	C	8	48.40 m²
TOTAL =		32	471.15 m²

LES CHALETs DE SUPER D - LA DAUPHINELLE

VUE EN PLAN NIVEAU 3

DESSINER PAR : A. FERNANDEZ	DATE : 20-04-04	PROJ : PC	HEET : 004	INDICE
--------------------------------	--------------------	--------------	---------------	--------

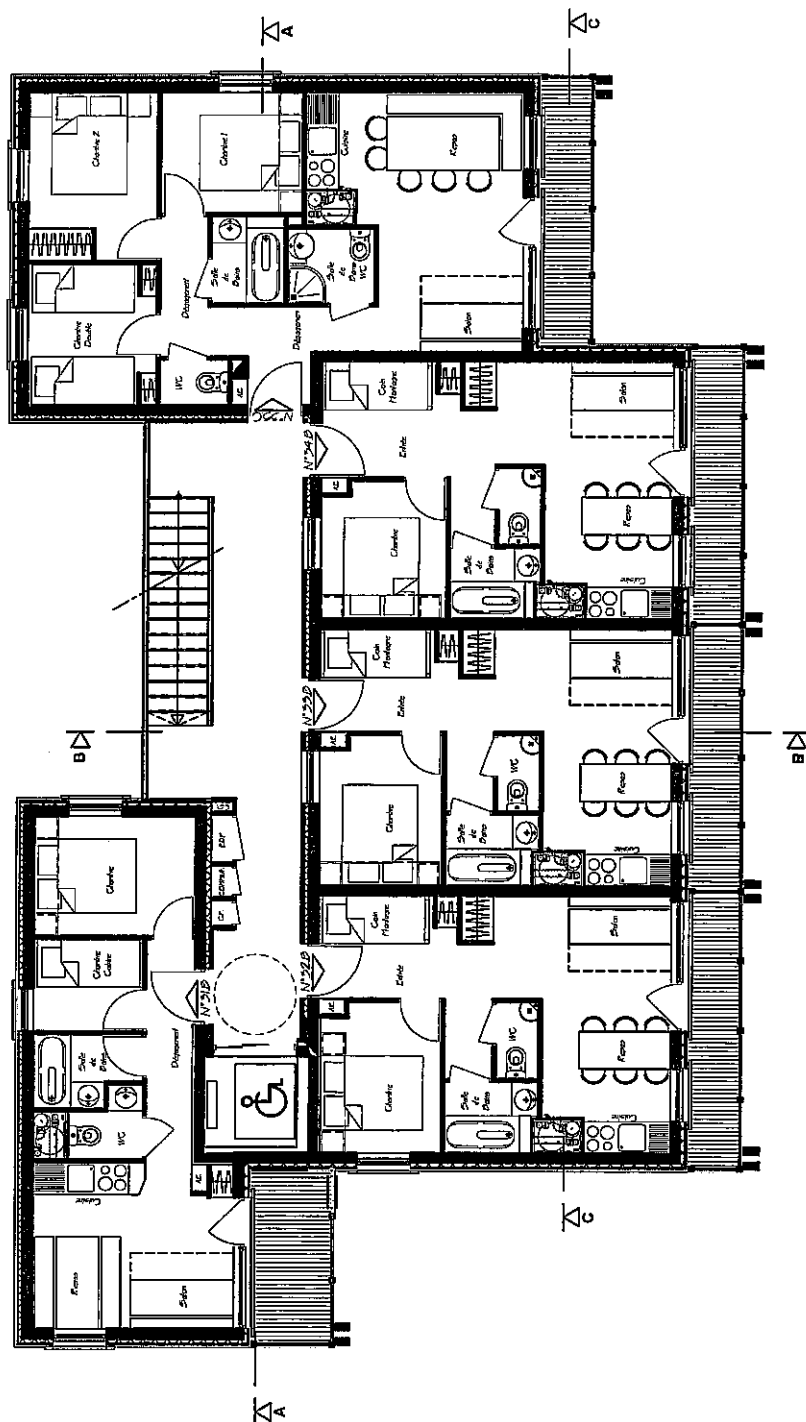


N° Appart.	Type	Nbre Lits	Surface
31	B	6	30.20 m²
32	B	6	30.75 m²
33	B	6	30.90 m²
34	B	6	30.90 m²
35	C	8	48.40 m²
TOTAL =		32	171.15 m²

LES CHALETs DE SUPER D - LA DAUPHINELLE

VUE EN PLAN NIVEAU 4


------------------------	------------------------	--------------------	-------------------

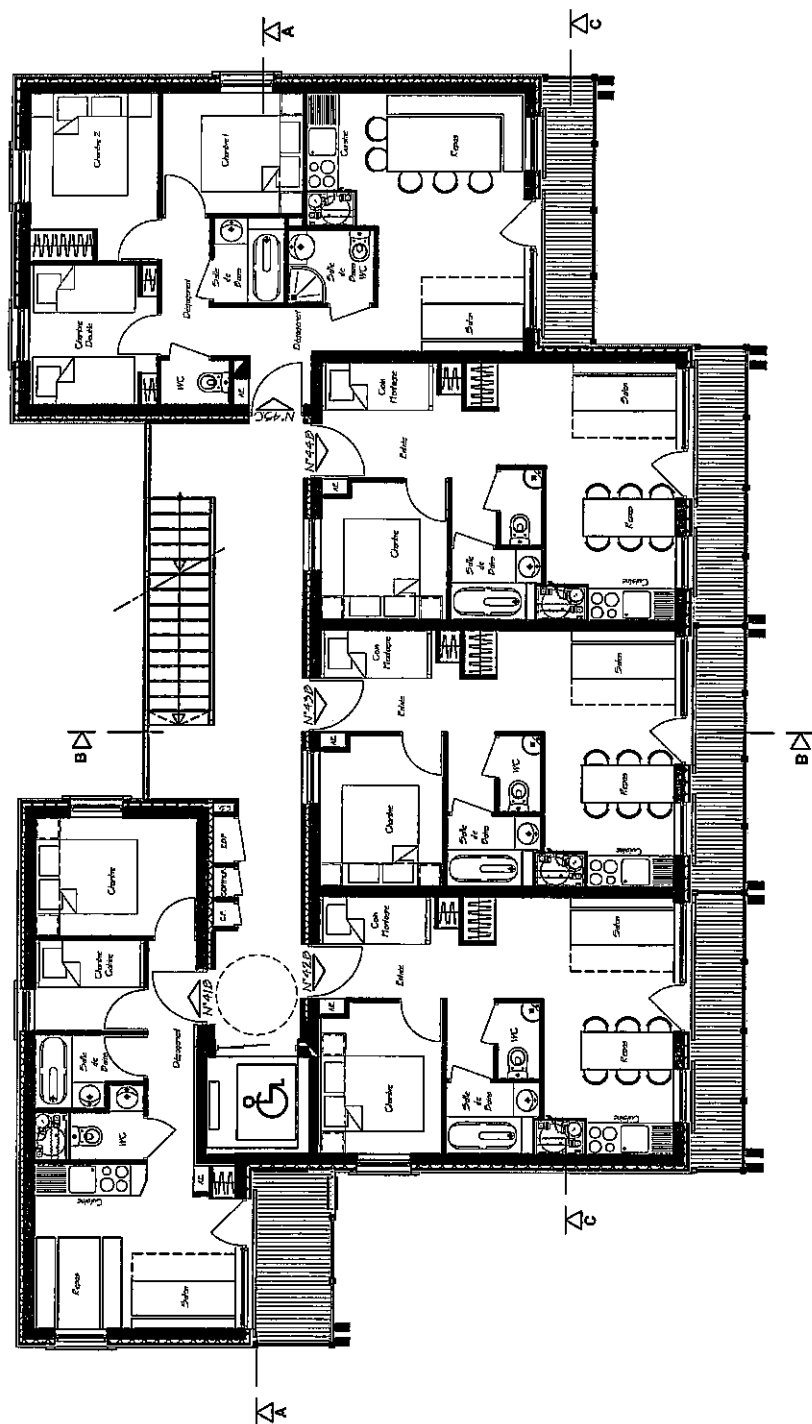

N° Appart.	Type	Nbre Lits	Surface
41	B	6	30.20 m²
42	B	6	30.75 m²
43	B	6	30.90 m²
44	B	6	30.90 m²
45	C	8	48.40 m²
TOTAL =		32	171.15 m²

VUE EN PLAN NIVEAU 5

---------------	------------------------------	------------------------	-------	-------------	--------------------------	----------------

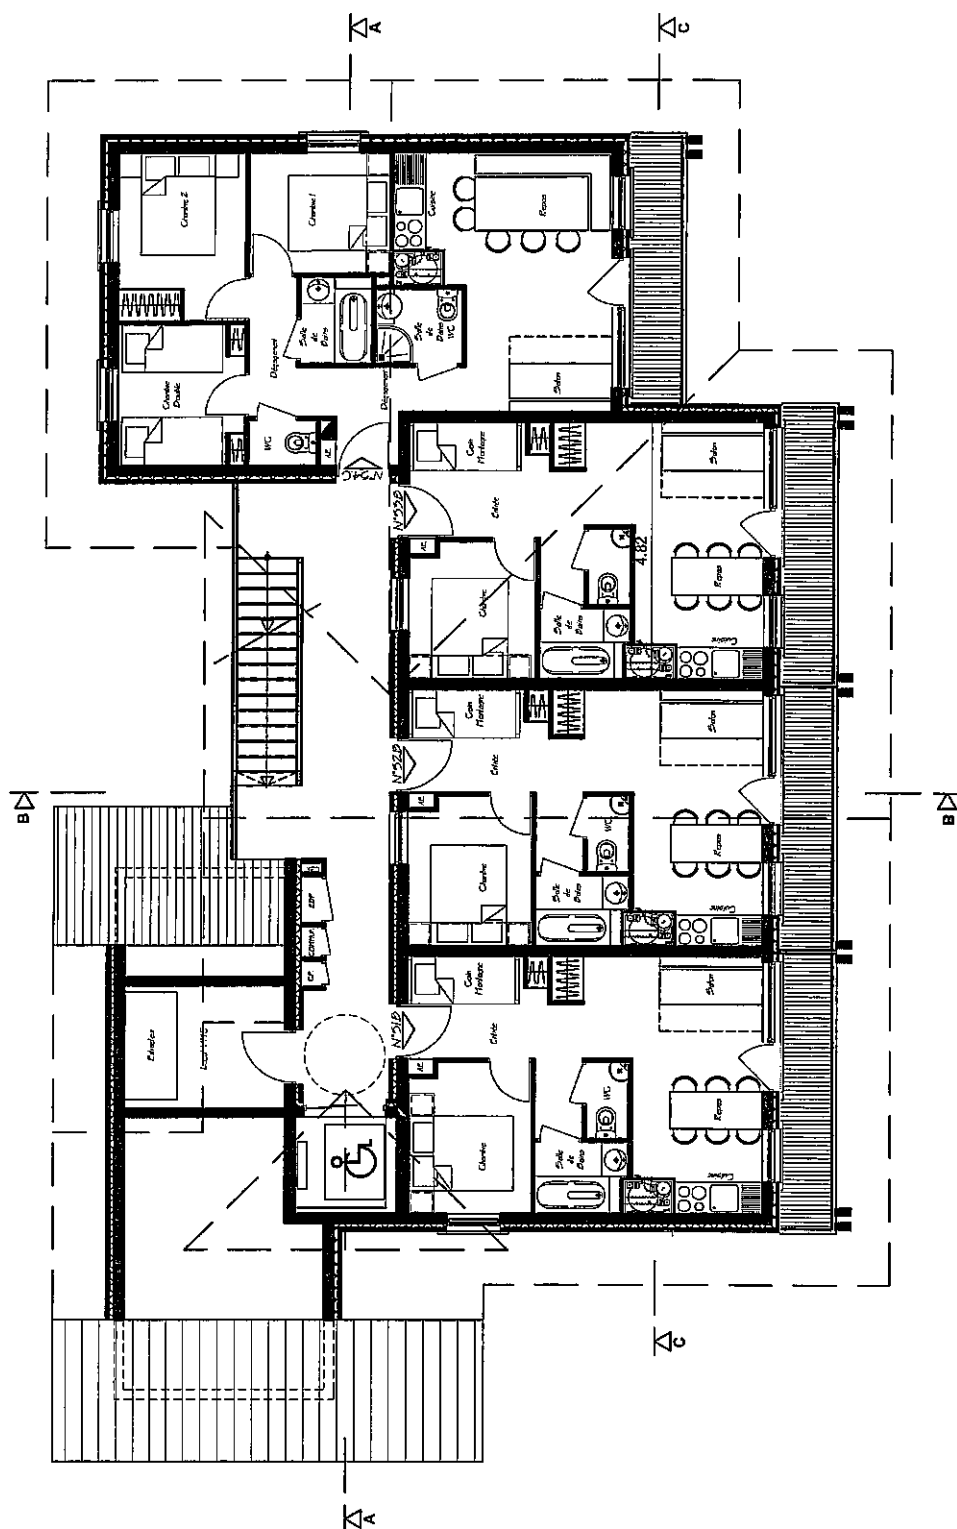

N° Appart.	Type	Nbre Lits	Surface
51	B	6	30,75 m²
52	B	6	30,90 m²
53	B	6	30,90 m²
54	C	8	48,40 m²
TOTAL =			140,95 m²



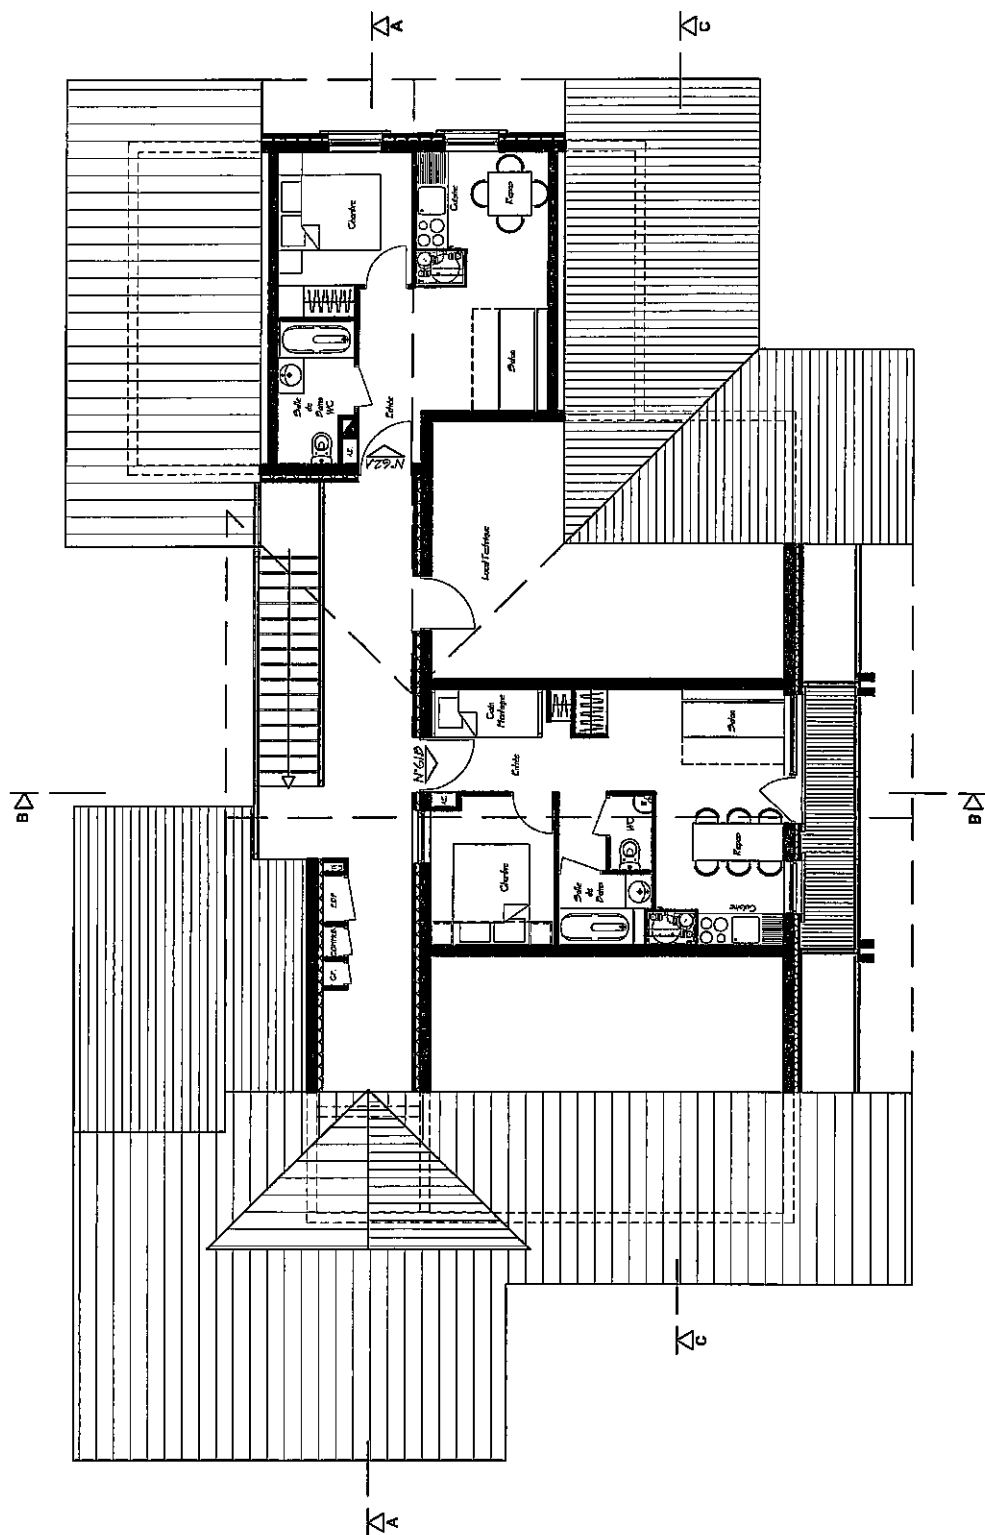

N° Appart.	Type	Nbre Lits	Surface
61	B	6	30.90 m²
62	A	4	25.95 m²
TOTAL =		10	56.85 m²